


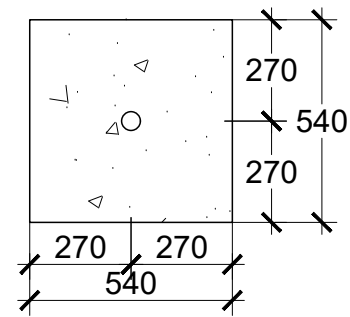


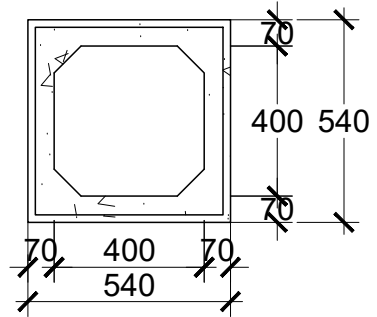

 **TAMPAK DEPAN BOX CULVERT 400 X 400 X 1000**
SKALA 1 : 10

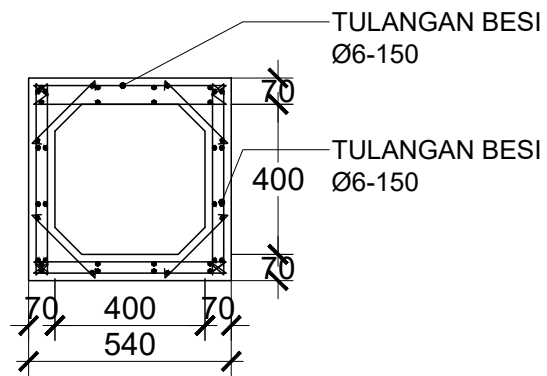


 **DETAIL PENULANGAN**
SKALA 1 : 10

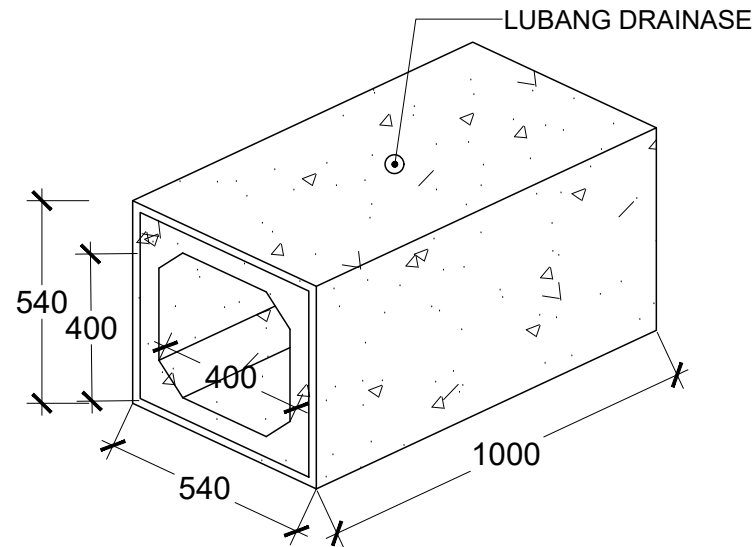


 **PERSPEKTIF**
SKALA 1 : 10


SPESIFIKASI
- BOX CULVERT UK. 400 X 400 X 1000
- MUTU BETON = K-350

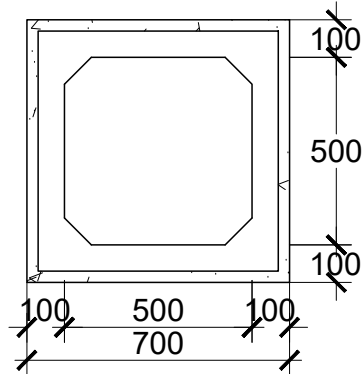

TAMPAK DEPAN BOX CULVERT 500 X 500 X 1000
SKALA 1 : 10

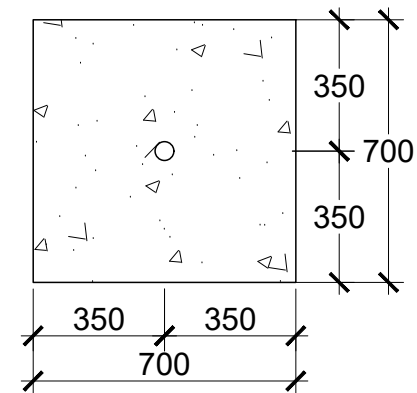


TAMPAK SAMPING BOX CULVERT 500 X 500 X 1000
SKALA 1 : 10

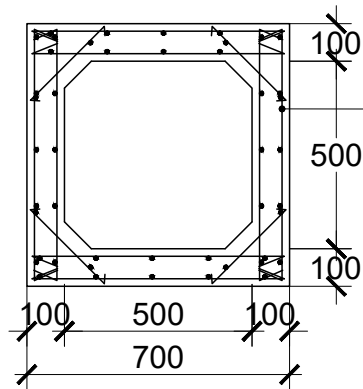


DETAIL PENULANGAN
SKALA 1 : 10

TULANGAN BESI
Ø6-150

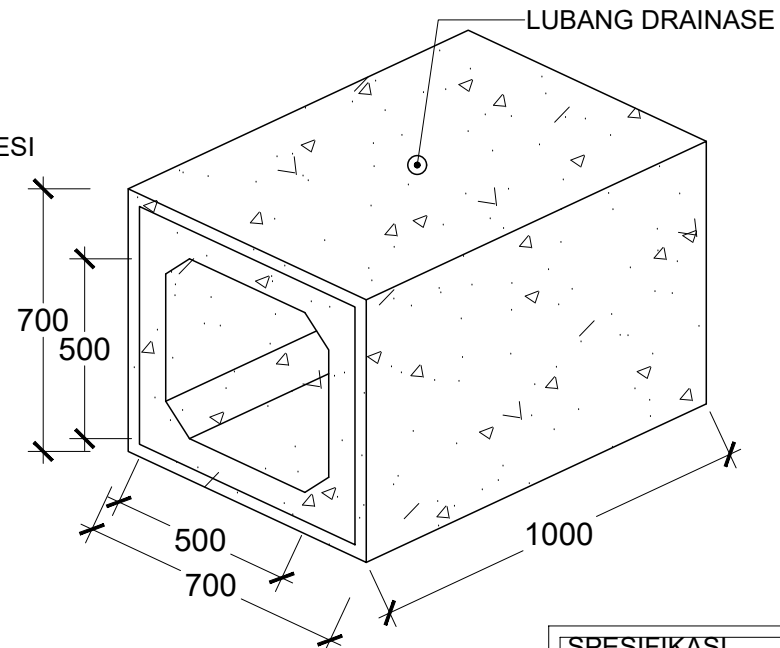


PERSPEKTIF
SKALA 1 : 10


SPESIFIKASI
- BOX CULVERT UK. 500 X 500 X 1000
- MUTU BETON = K-350

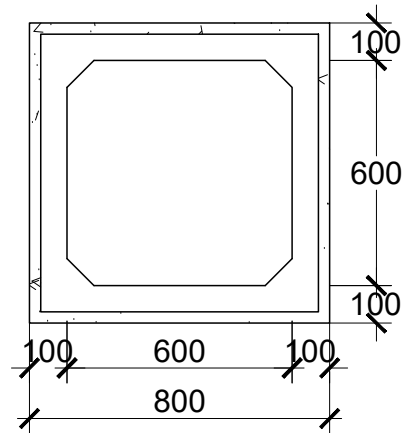

 TAMPAK DEPAN BOX CULVERT 600 X 600 X 1000 tb. 10 CM
SKALA 1 : 10

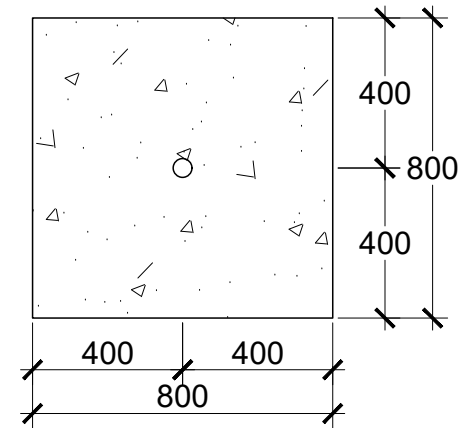


 TAMPAK SAMPAING BOX CULVERT 600 X 600 X 1000 tb. 10 CM
SKALA 1 : 10

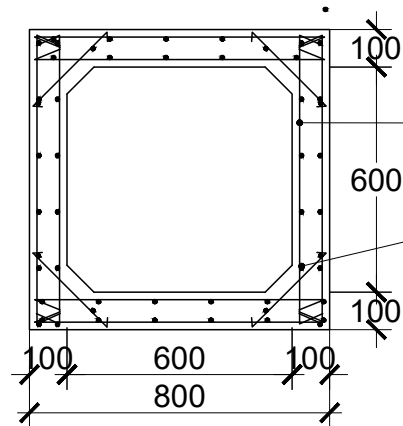

TULANGAN BESI
Ø8-150


TULANGAN BESI
Ø8-150

 DETAIL PENULANGAN
SKALA 1 : 10

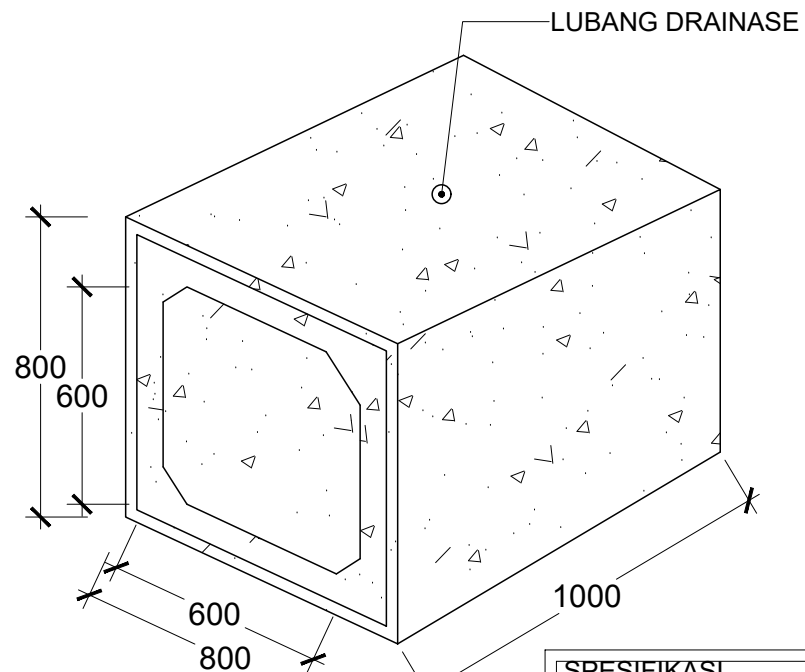


 PERSPEKTIF
SKALA 1 : 10


SPESIFIKASI
- BOX CULVERT UK. 600 X 600 X 1000 tb. 10 cm
- MUTU BETON = K-350

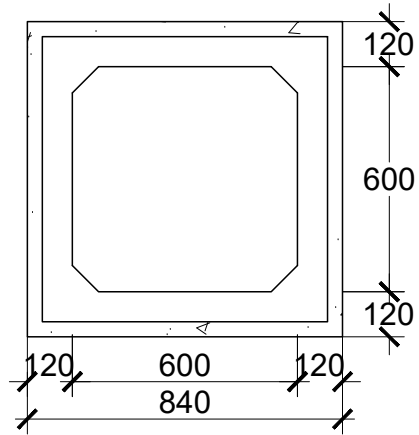


 TAMPAK DEPAN BOX CULVERT 600 X 600 X 1000 tb. 12 CM
SKALA 1 : 10

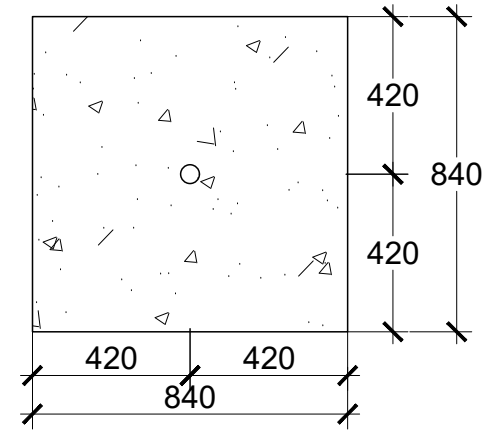

 TAMPAK SAMPIING BOX CULVERT 600 X 600 X 1000 tb. 12 CM
SKALA 1 : 10

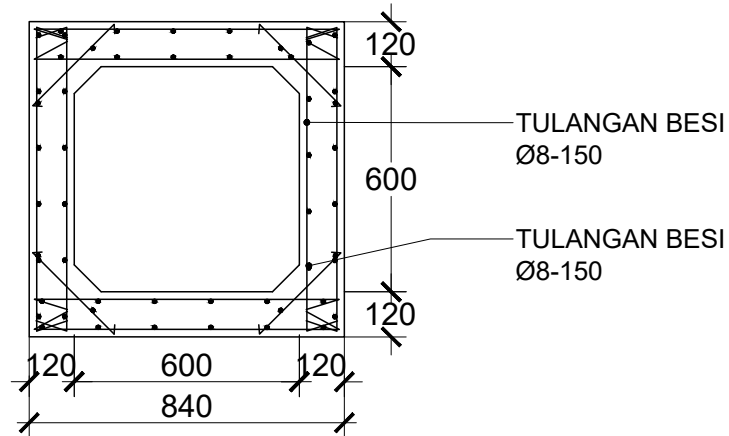


 DETAIL PENULANGAN
SKALA 1 : 10

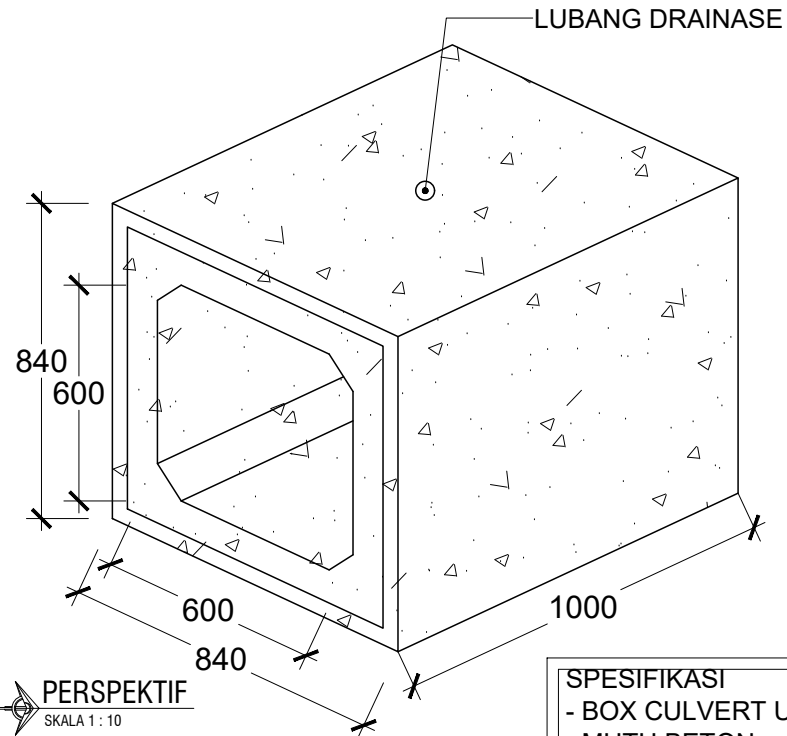


 PERSPEKTIF
SKALA 1 : 10


SPESIFIKASI
- BOX CULVERT UK. 600 X 600 X 1000 tb. 12 cm
- MUTU BETON = K-350

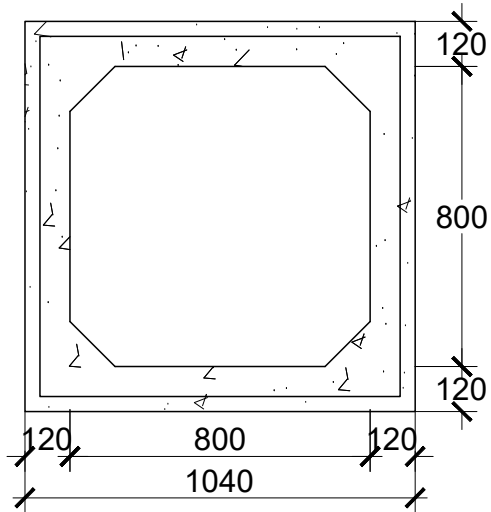

TAMPAK DEPAN BOX CULVERT 800 X 800 X 1000
SKALA 1 : 10

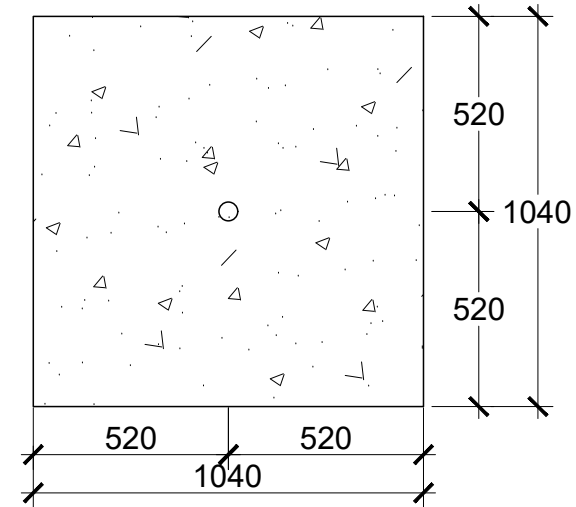


TAMPAK SAMPAING BOX CULVERT 800 X 800 X 1000
SKALA 1 : 10

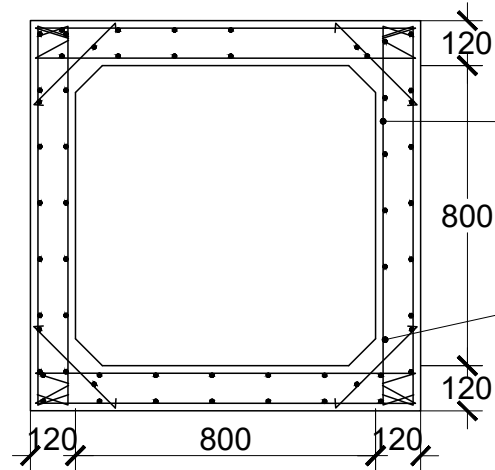

TULANGAN BESI
Ø8-150


TULANGAN BESI
Ø8-150

DETAIL PENULANGAN
SKALA 1 : 10

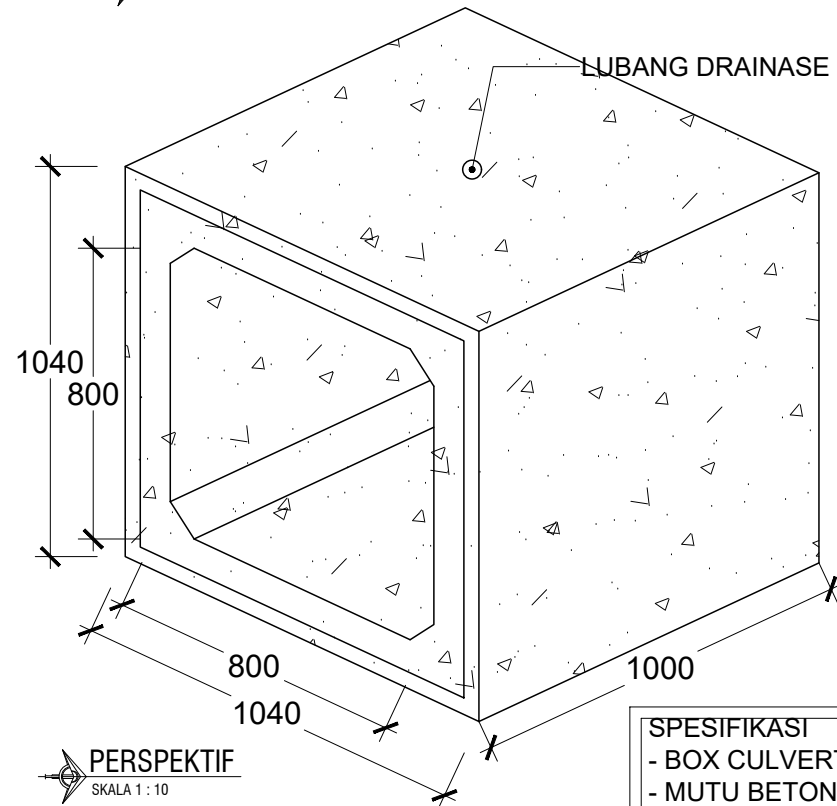


PERSPEKTIF
SKALA 1 : 10


SPESIFIKASI
- BOX CULVERT UK. 800 X 800 X 1000
- MUTU BETON = K-350

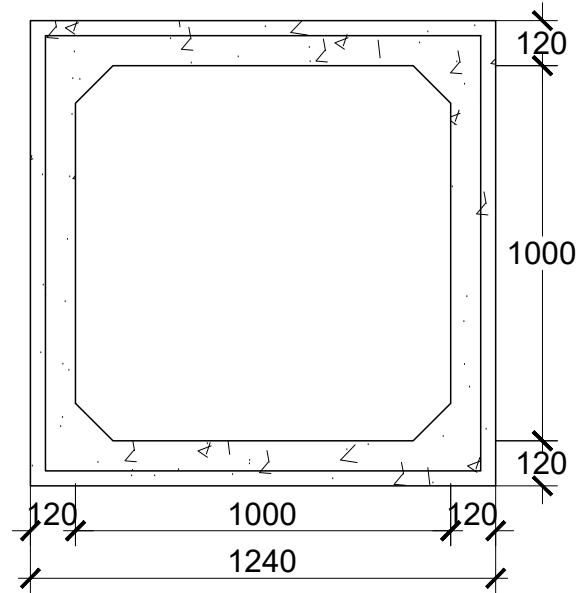


 **TAMPAK DEPAN BOX CULVERT 1000 X 1000 X 1000**
SKALA 1 : 10

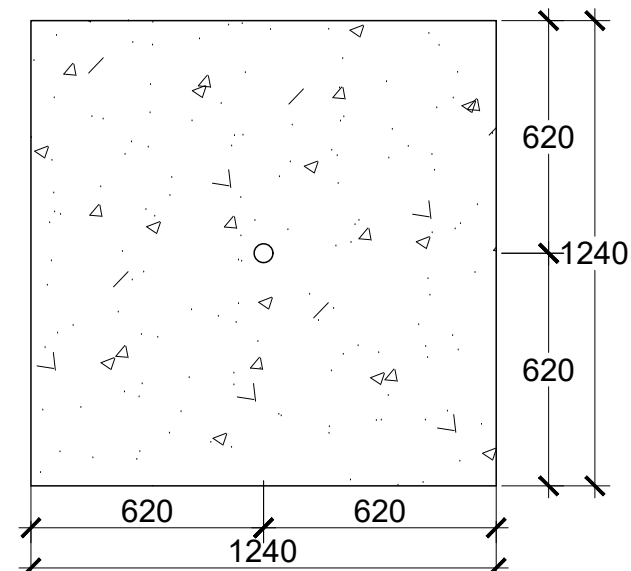

 **TAMPAK SAMPIING BOX CULVERT 1000 X 1000 X 1000**
SKALA 1 : 10

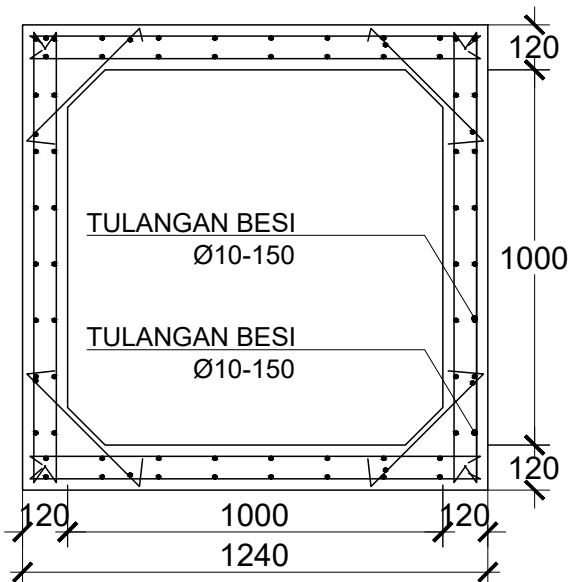


 **DETAIL PENULANGAN**
SKALA 1 : 10

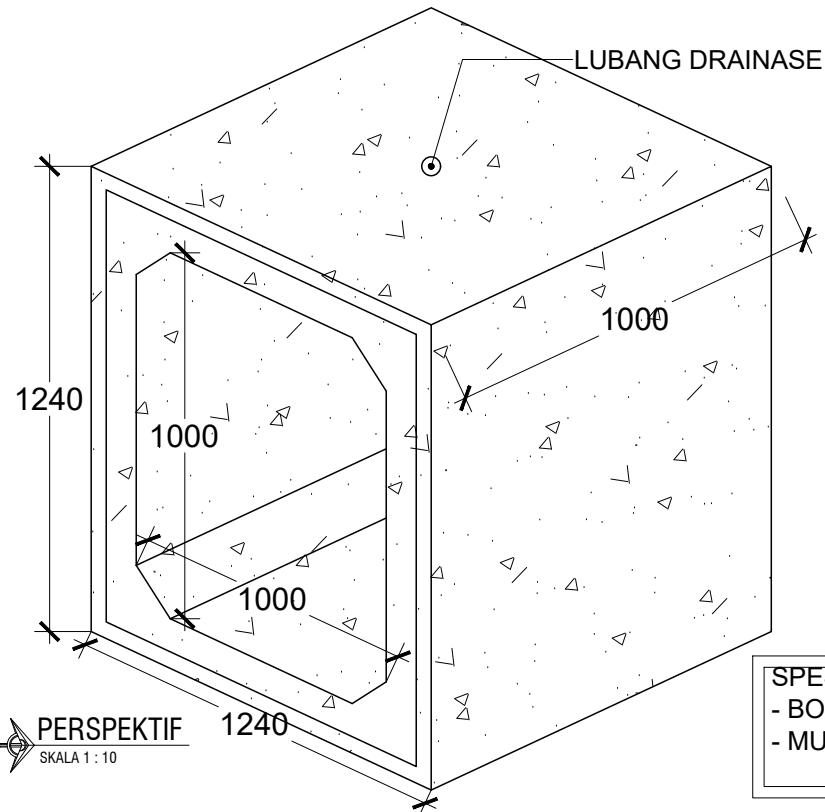


 **PERSPEKTIF**
SKALA 1 : 10


SPESIFIKASI
- BOX CULVERT UK. 1000 X 1000 X 1000
- MUTU BETON = K-350

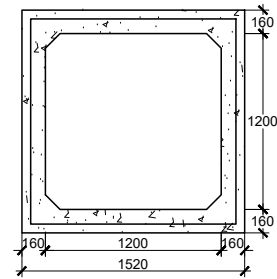


TAMPAK DEPAN BOX CULVERT 1200 X 1200 X 1000
SKALA 1 : 10

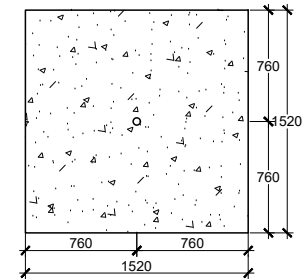

TAMPAK SAMPIING BOX CULVERT 1200 X 1200 X 1000
SKALA 1 : 10

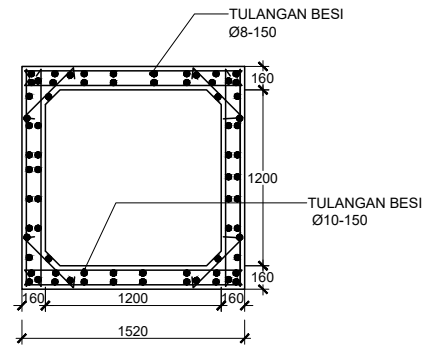


DETAIL PENULANGAN
SKALA 1 : 10

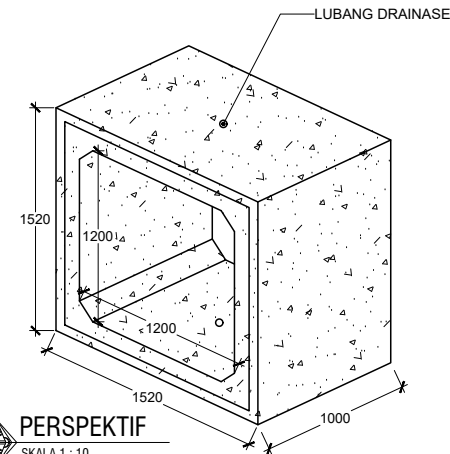


PERSPEKTIF
SKALA 1 : 10


SPEKIFIKASI
- BOX CULVERT UK. 1200 X 1200 X 1000
- MUTU BETON = K-350
- LUBANG DRAINASE = Ø 5 CM

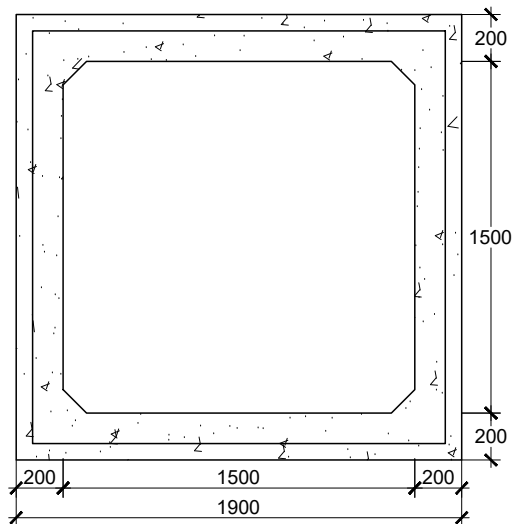


TAMPAK DEPAN BOX CULVERT 1500 X 1500 X 1000
SKALA 1 : 10

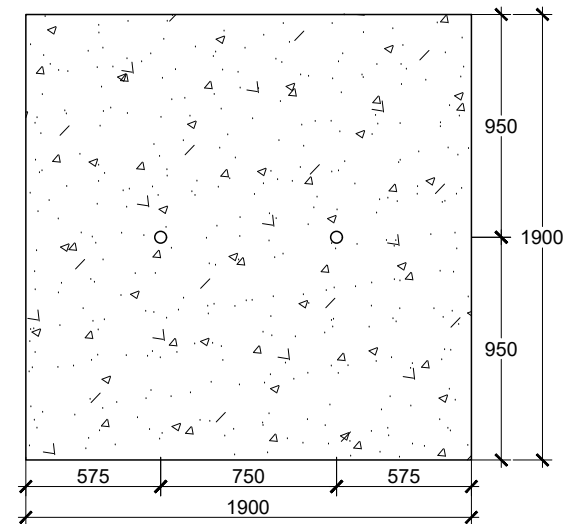

TAMPAK SAMPAING BOX CULVERT 1500 X 1500 X 1000
SKALA 1 : 10

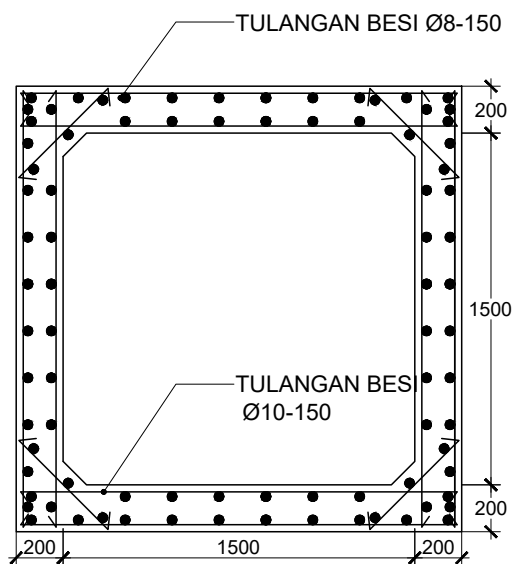


DETAIL PENULANGAN
SKALA 1 : 10

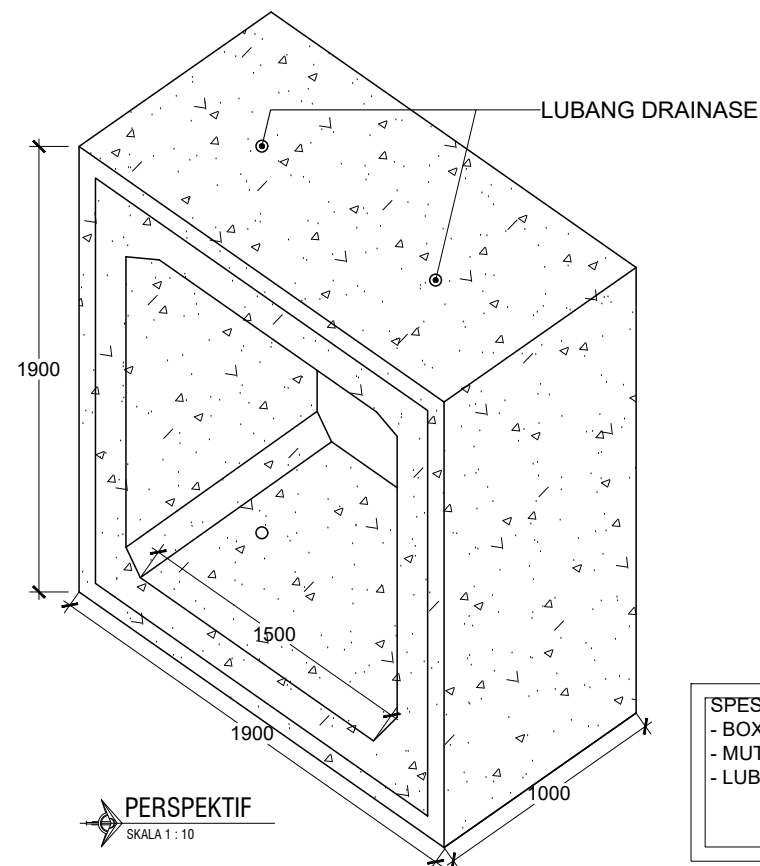


PERSPEKTIF
SKALA 1 : 10


- SPEKIFIKASI**
- BOX CULVERT UK. 1500 X 1500 X 1000
 - MUTU BETON = K-350
 - LUBANG DRAINASE = Ø 5 CM

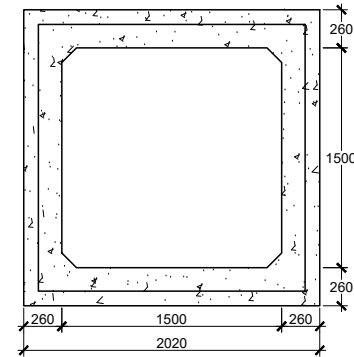


TAMPAK DEPAN BOX CULVERT 1500 X 1500 X 1200
SKALA 1 : 10

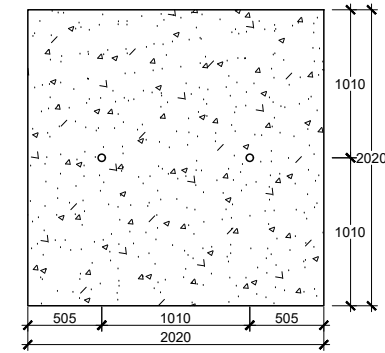

TAMPAK SAMPING BOX CULVERT 1500 X 1500 X 1200
SKALA 1 : 10

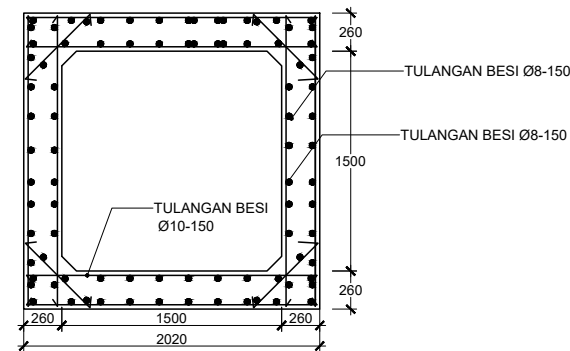


DETAIL PENULANGAN
SKALA 1 : 10

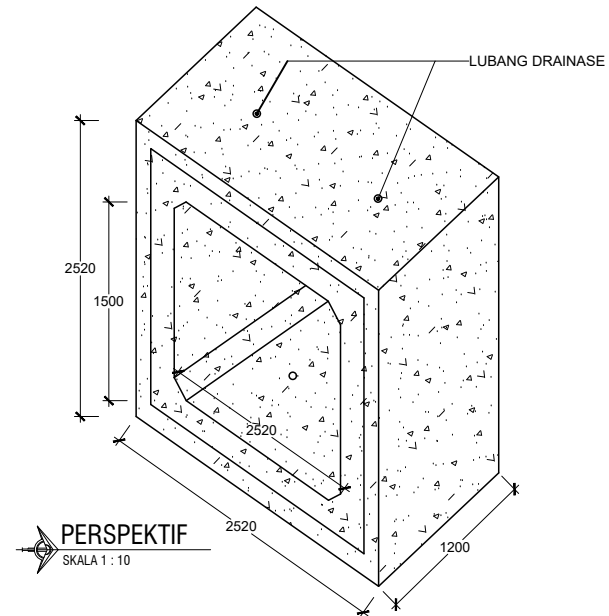


PERSPEKTIF
SKALA 1 : 10


SPEKIFIKASI
- BOX CULVERT UK. 1500 X 1500 X 1200
- MUTU BETON = K-350
- LUBANG DRAINASE = Ø 5 CM

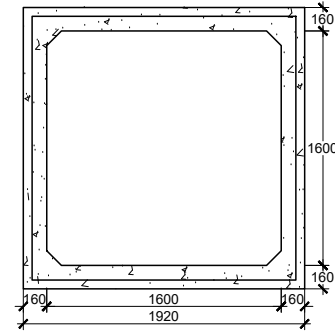


TAMPAK DEPAN BOX CULVERT 1600 X 1600 X 1000
SKALA 1 : 10

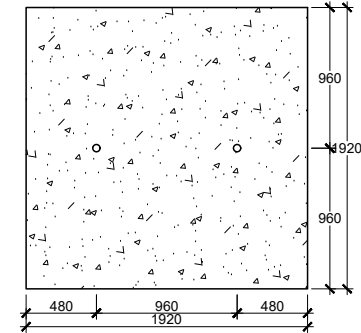

TAMPAK SAMPAING BOX CULVERT 1600 X 1600 X 1000
SKALA 1 : 10

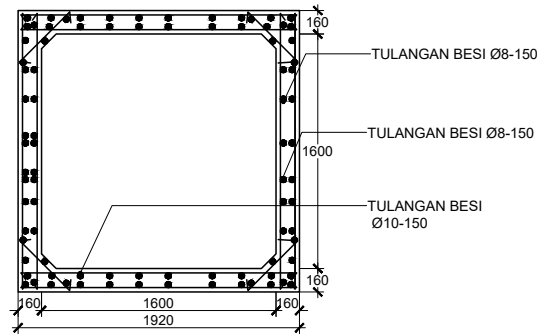


DETAIL PENULANGAN
SKALA 1 : 10

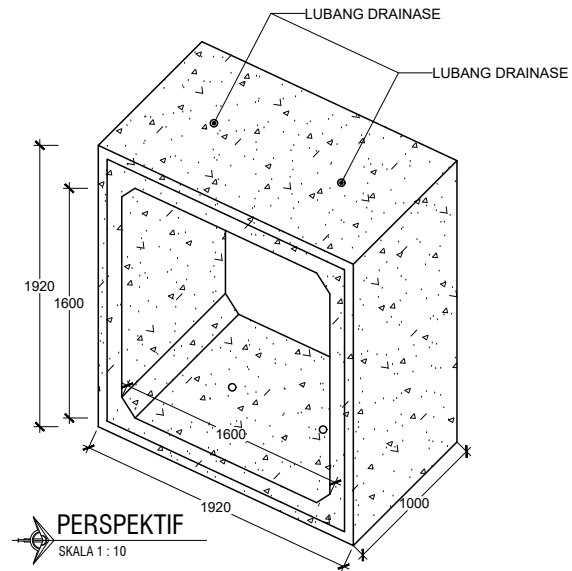


PERSPEKTIF
SKALA 1 : 10


SPEKIFIKASI
- BOX CULVERT UK. 1600 X 1600 X 1000
- MUTU BETON = K-350
- LUBANG DRAINASE = Ø 5 CM

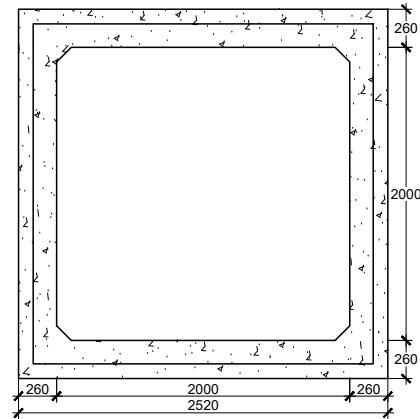


TAMPAK DEPAN BOX CULVERT 2000 X 2000 X 1000
SKALA 1 : 10

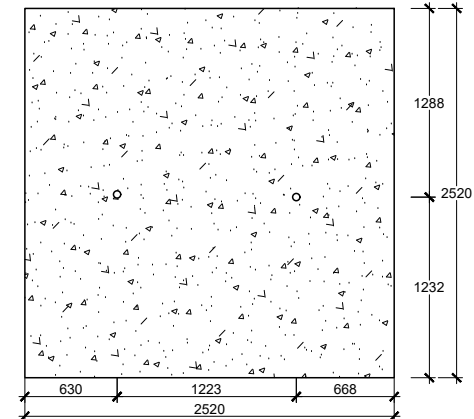

TAMPAK SAMPIING BOX CULVERT 2000 X 2000 X 1000
SKALA 1 : 10

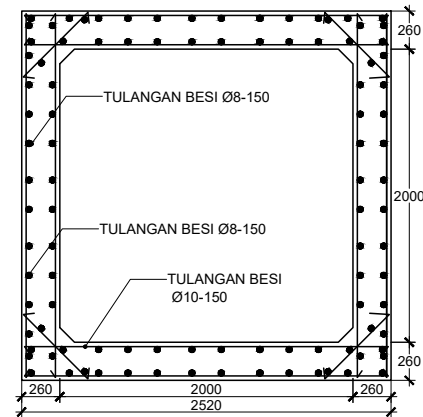


DETAIL PENULANGAN
SKALA 1 : 10

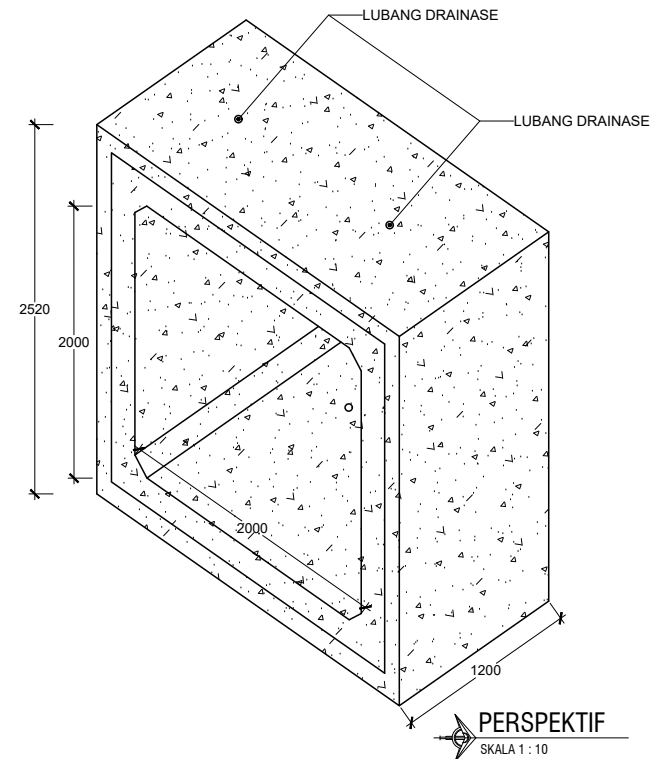


PERSPEKTIF
SKALA 1 : 10


SPESIFIKASI
- BOX CULVERT UK. 2000 X 2000 X 1200
- MUTU BETON = K-350
- LUBANG DRAINASE = Ø 5 CM

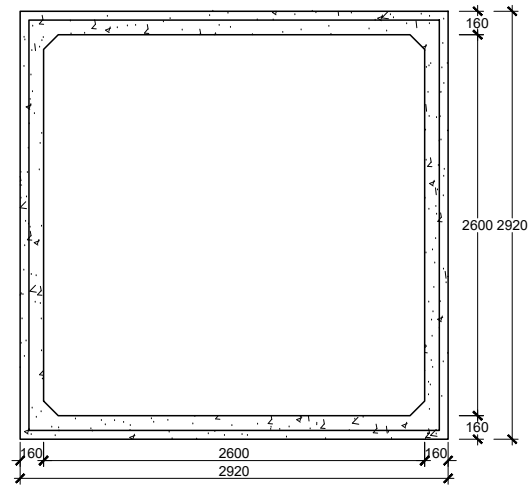


TAMPAK DEPAN BOX CULVERT 2600 X 2600 X 1200
SKALA 1 : 10

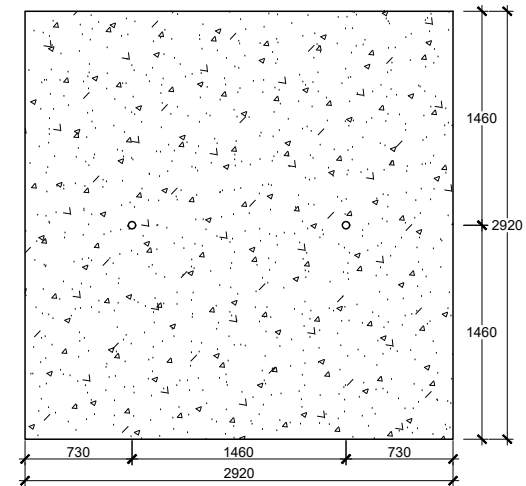

TAMPAK SAMPIING BOX CULVERT 2600 X 2600 X 1200
SKALA 1 : 10

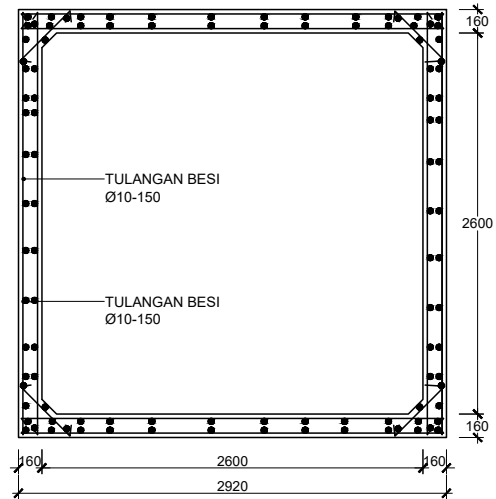

DETAIL PENULANGAN
SKALA 1 : 10

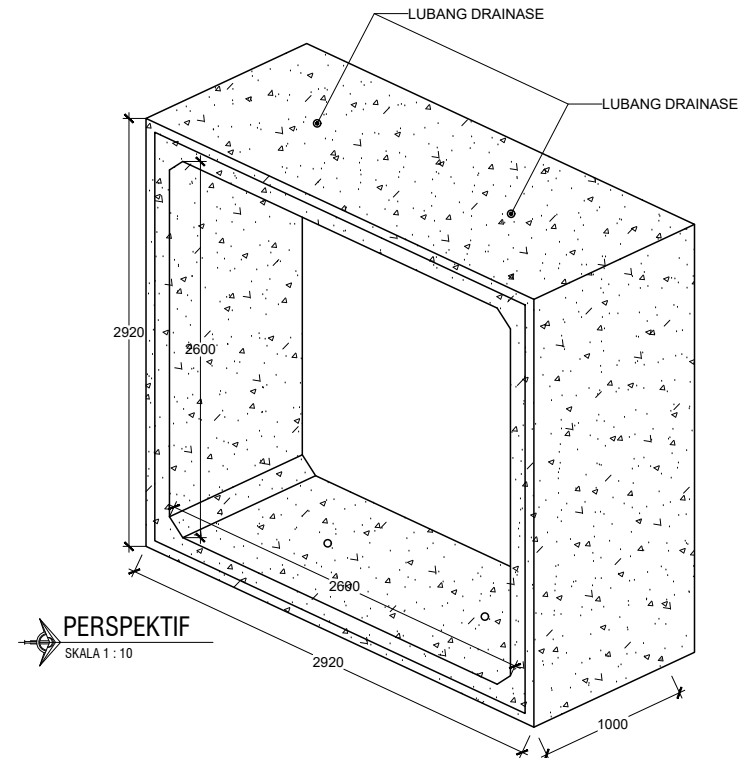

PERSPEKTIF
SKALA 1 : 10

SPEKIFIKASI
- BOX CULVERT UK. 2600 X 2600 X 1200
- MUTU BETON = K-350