






PT. SAGAINDO
JAYA ABADI

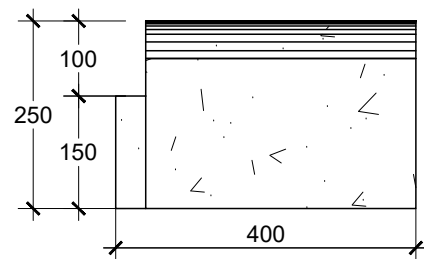


TAMPAK DEPAN KANSTEIN TYPE A
SKALA 1 : 10

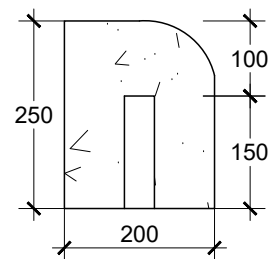

TAMPAK SAMPUNG KANSTEIN TYPE A
SKALA 1 : 10

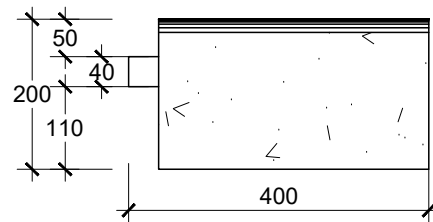


TAMPAK ATAS KANSTEIN TYPE A
SKALA 1 : 10

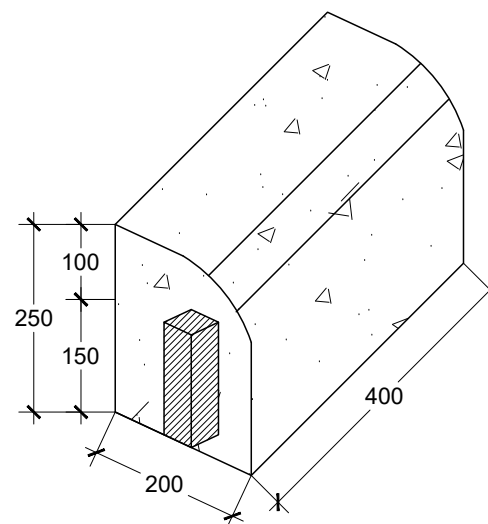


PERSPEKTIF
SKALA 1 : 10


SPESIFIKASI
- KANSTEIN TYPE A
- UKURAN 20 X 25 X 40 CM
- MUTU BETON KANSTEIN TYPE A = K-350

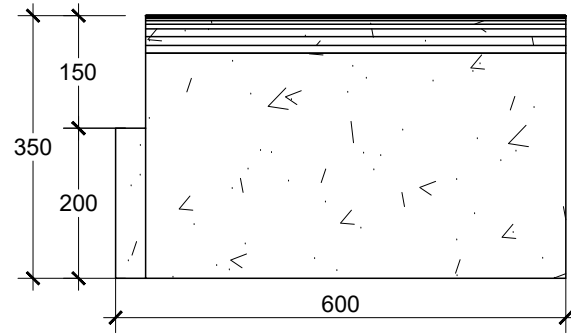


TAMPAK DEPAN KANSTEIN TYPE B
SKALA 1 : 10

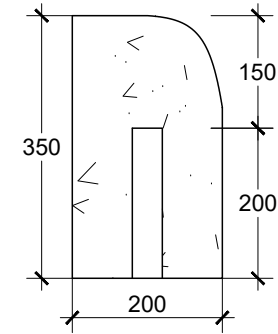

TAMPAK SAMPING KANSTEIN TYPE B
SKALA 1 : 10

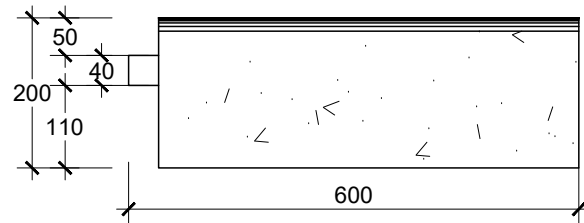


TAMPAK ATAS KANSTEIN TYPE B
SKALA 1 : 10

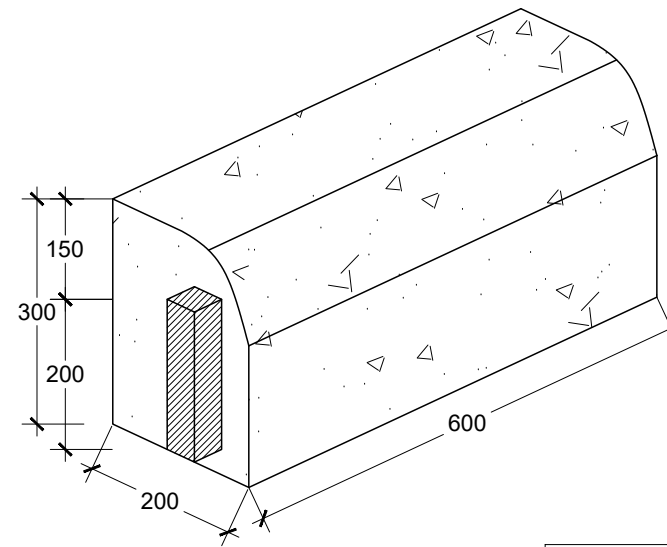


PERSPEKTIF
SKALA 1 : 10


SPESIFIKASI
- KANSTEIN TYPE A
UKURAN 20 X 35 X 40 CM
- MUTU BETON KANSTEIN TYPE A = K-350

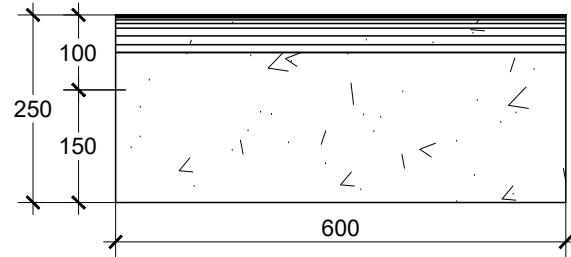


TAMPAK DEPAN KANSTEIN TYPE C T. 25 CM
SKALA 1 : 10

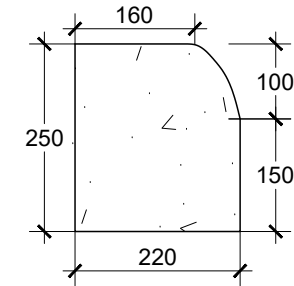

TAMPAK SAMPING KANSTEIN TYPE C T. 25 CM
SKALA 1 : 10

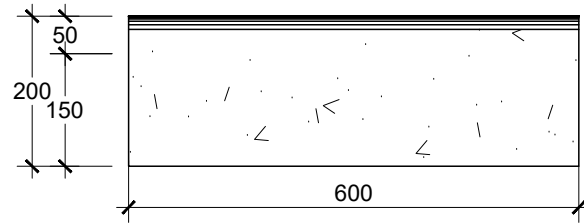


TAMPAK ATAS KANSTEIN TYPE C T. 25 cm
SKALA 1 : 10

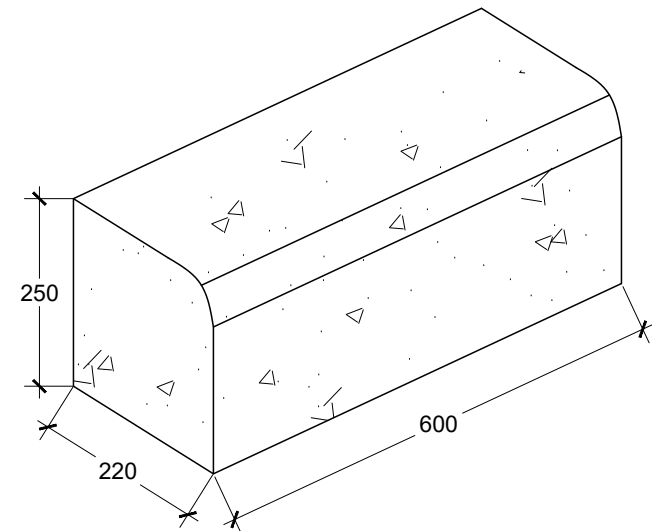


PERSPEKTIF
SKALA 1 : 10


- SPESIFIKASI
- KANSTEIN TYPE DKI
 - UKURAN 22 X 25 X 60 CM
 - MUTU BETON KANSTEIN TYPE C T. 20 = K-350

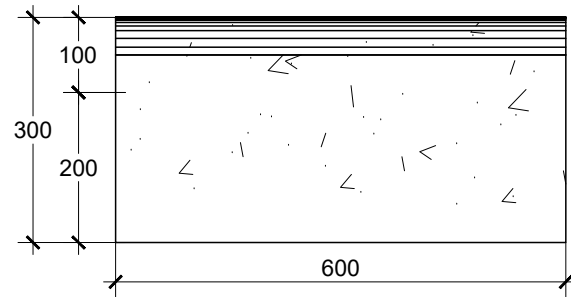


TAMPAK DEPAN KANSTEIN TYPE C T. 30
SKALA 1 : 10

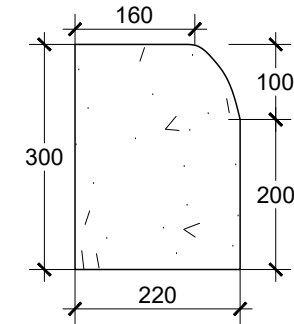

TAMPAK SAMPING KANSTEIN TYPE DKI
SKALA 1 : 10

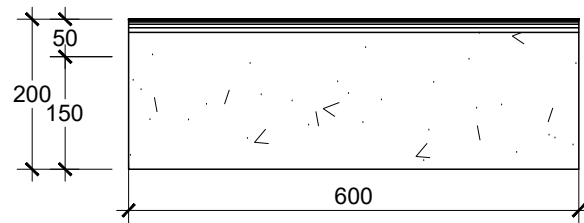

TAMPAK ATAS KANSTEIN TYPE TYPE C T. 30
SKALA 1 : 10

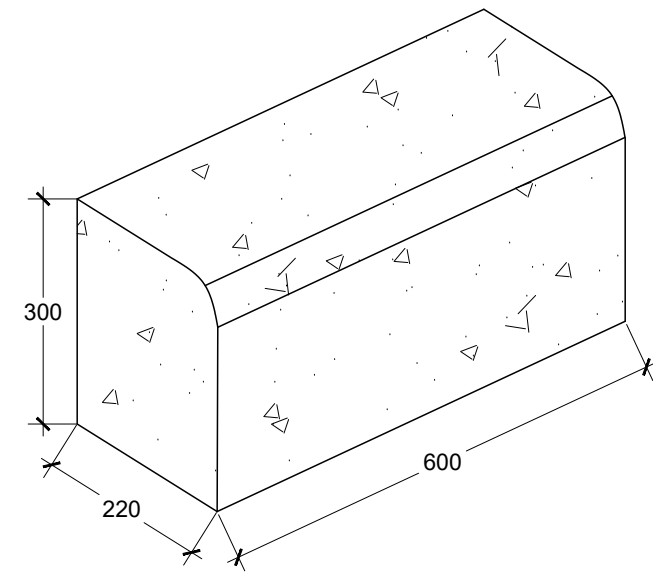

PERSPEKTIF
SKALA 1 : 10

- SPESIFIKASI
- KANSTEIN TYPE DKI
 - UKURAN 22 X 30 X 60 CM
 - MUTU BETON KANSTEIN TYPE A = K-350