




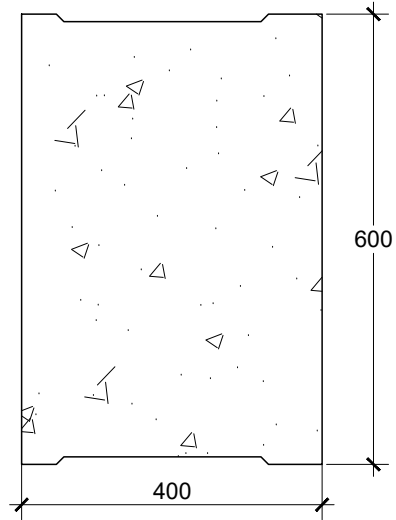


TAMPAK ATAS COVER U-DITCH 300
SKALA 1 : 10

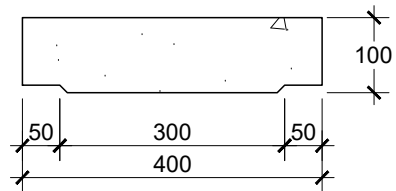

TAMPAK DEPAN COVER U-DITCH 300
SKALA 1 : 10

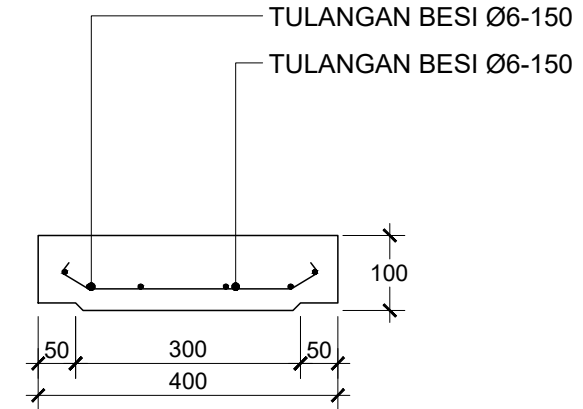


DETAIL PENULANGAN
SKALA 1 : 10

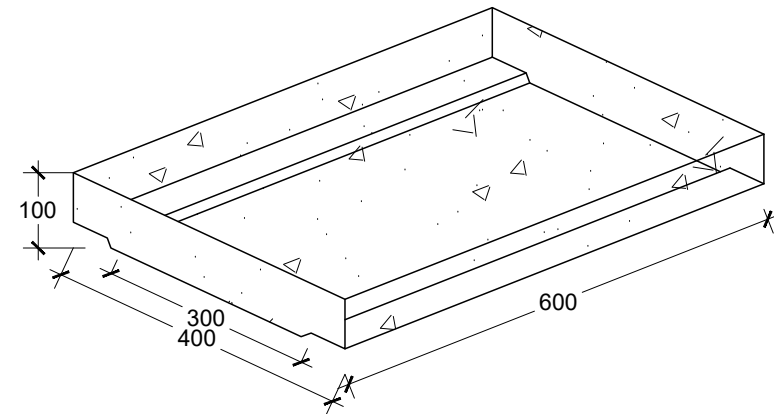


PERSPEKTIF
SKALA 1 : 10


SPESIFIKASI
- COVER U-DITCH UK. 300
- MUTU BETON = K-350

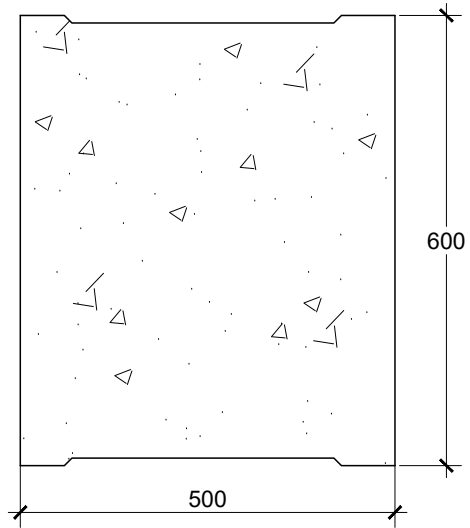


TAMPAK ATAS COVER U-DITCH 400
SKALA 1 : 10

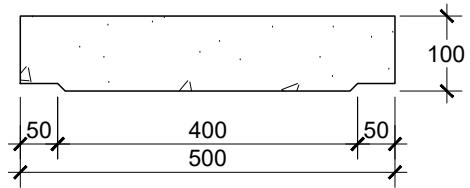

TAMPAK DEPAN COVER U-DITCH 400
SKALA 1 : 10

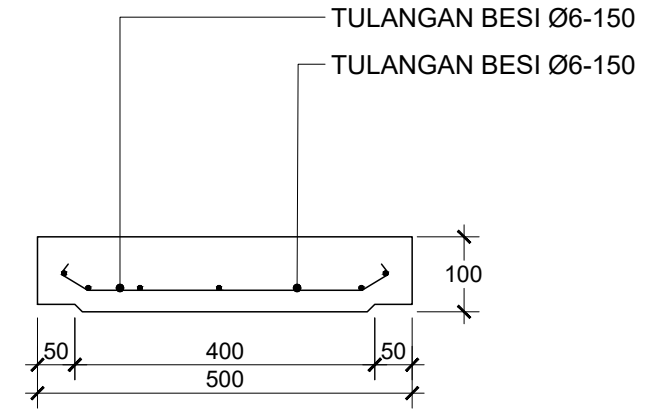


DETAIL PENULANGAN
SKALA 1 : 10

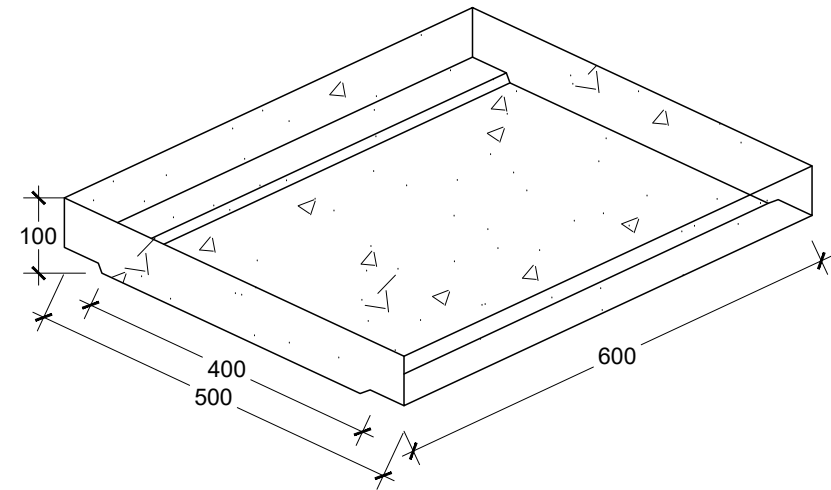


PERSPEKTIF
SKALA 1 : 10


SPESIFIKASI
- COVER U-DITCH UK. 400
- MUTU BETON = K-350

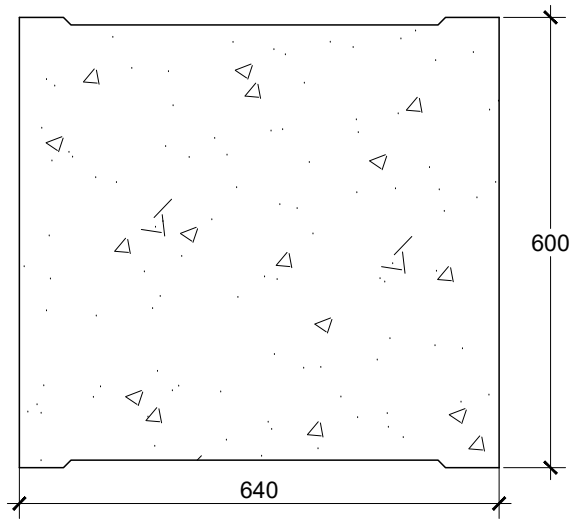


TAMPAK ATAS COVER U-DITCH 500
SKALA 1 : 10

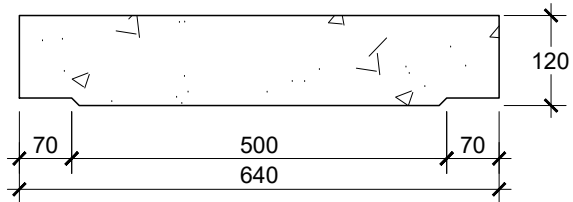

TAMPAK DEPAN COVER U-DITCH 500
SKALA 1 : 10

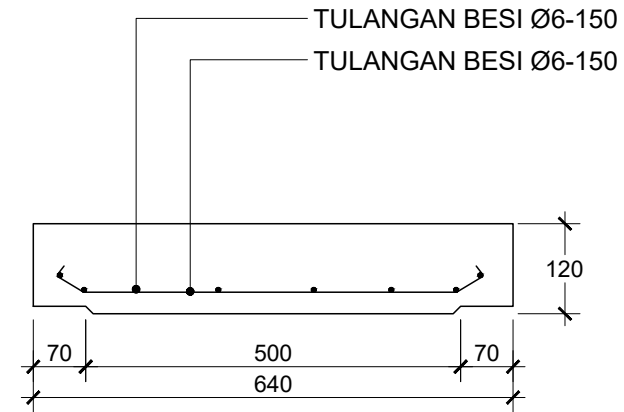


DETAIL PENULANGAN
SKALA 1 : 10

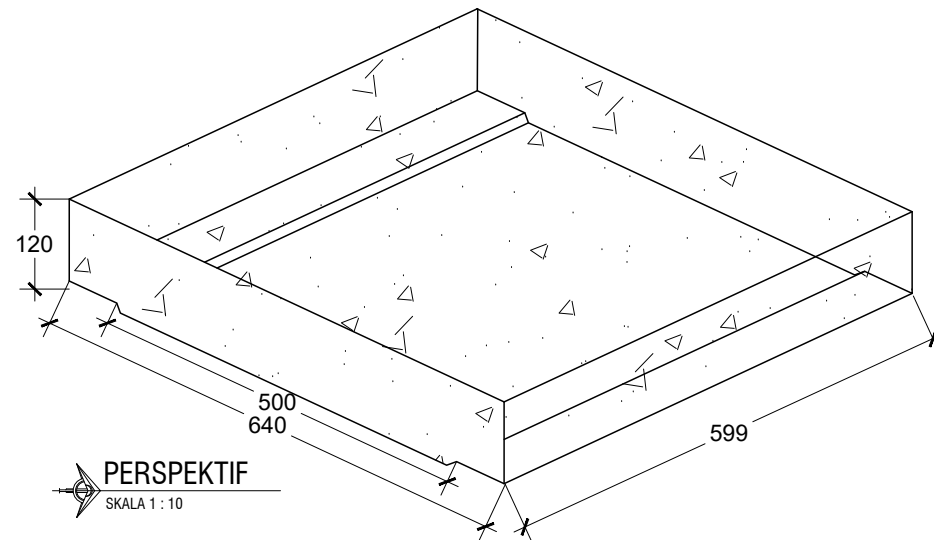


PERSPEKTIF
SKALA 1 : 10



SPESIFIKASI
- COVER U-DITCH UK. 500
- MUTU BETON = K-350

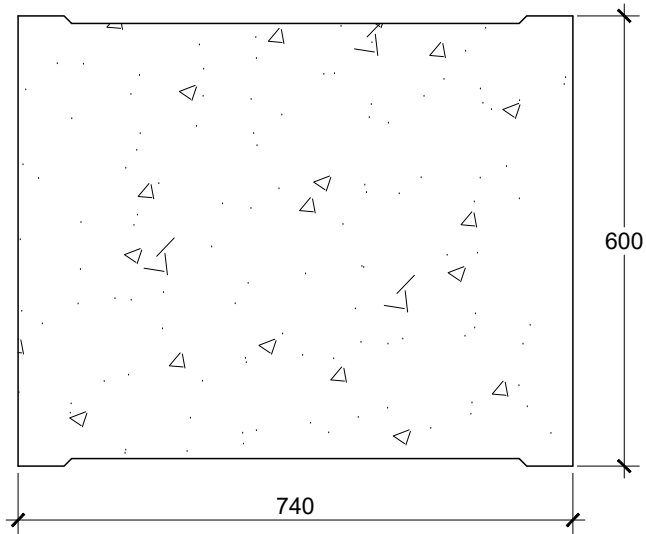

TAMPAK ATAS COVER U-DITCH 600
SKALA 1 : 10

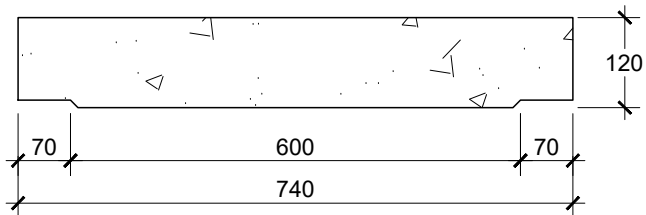


TAMPAK DEPAN COVER U-DITCH 600
SKALA 1 : 10

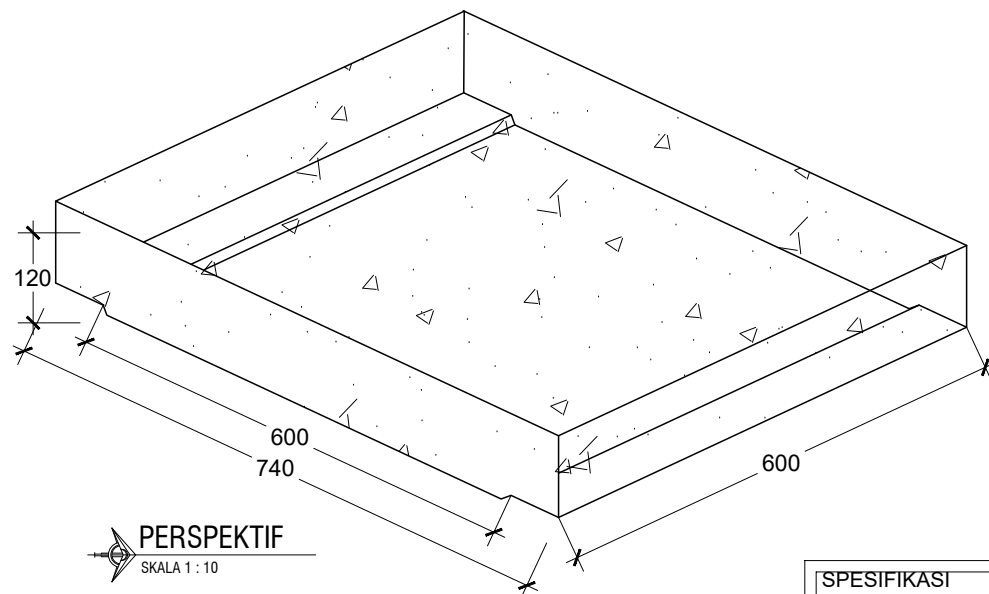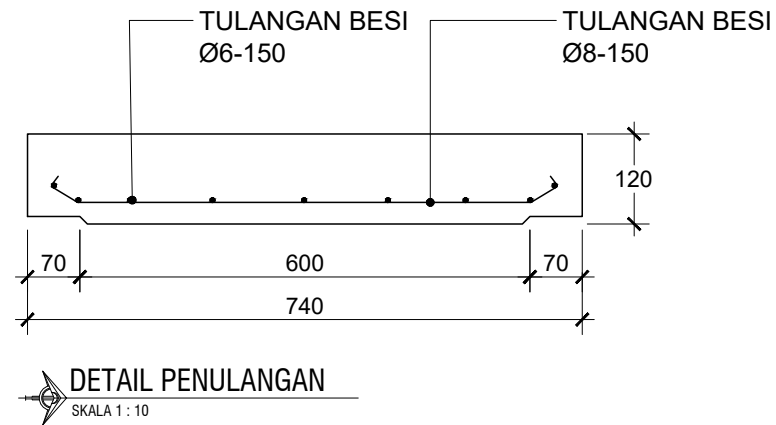


PERSPEKTIF
SKALA 1 : 10



SPESIFIKASI
- COVER U-DITCH UK. 600
- MUTU BETON = K-350

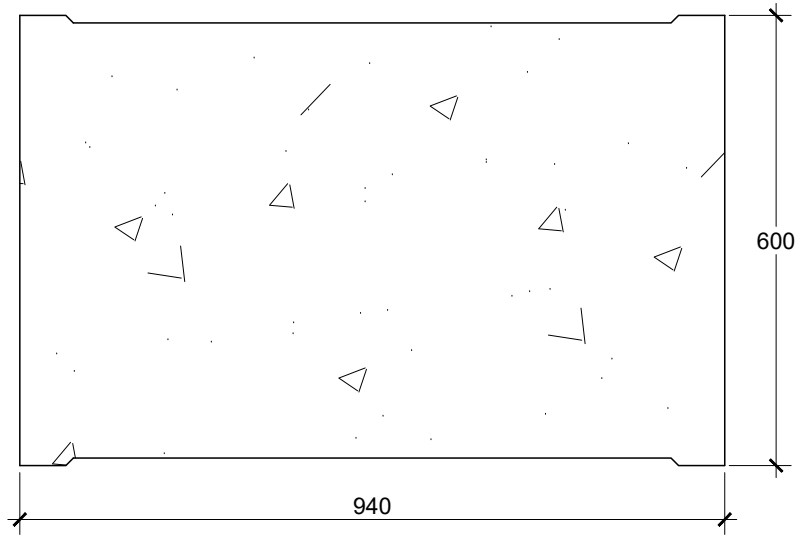


TAMPAK ATAS COVER U-DITCH 800
SKALA 1 : 10

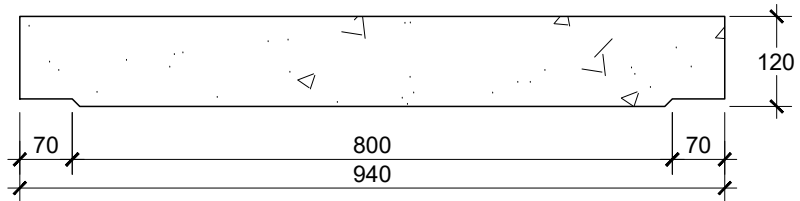


TAMPAK DEPAN COVER U-DITCH 800
SKALA 1 : 10

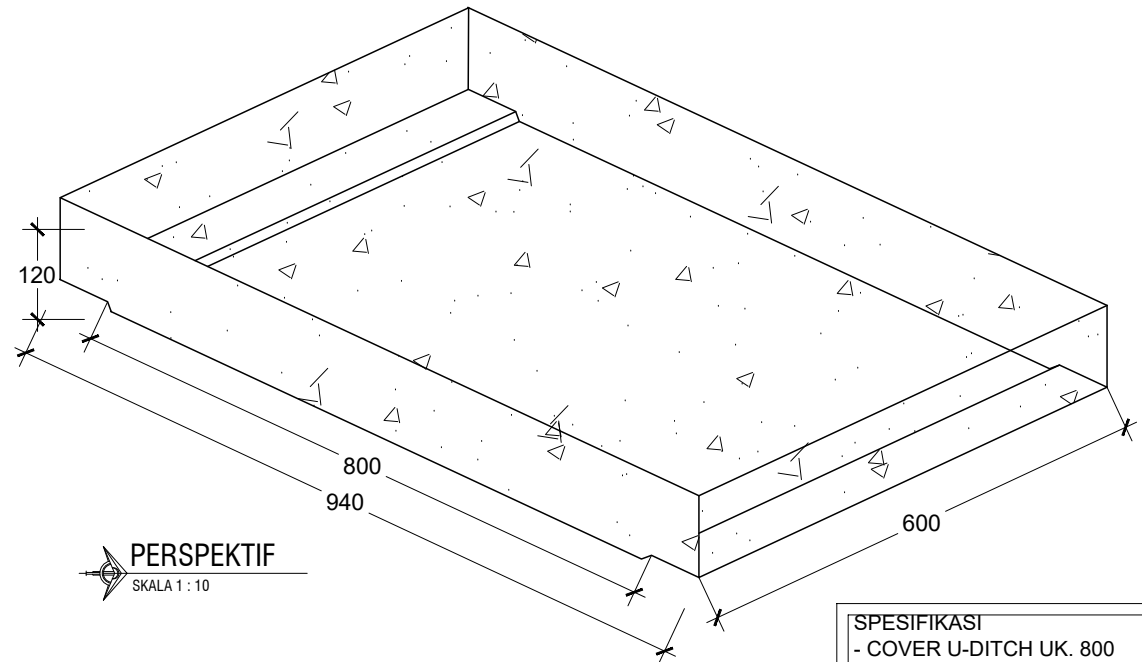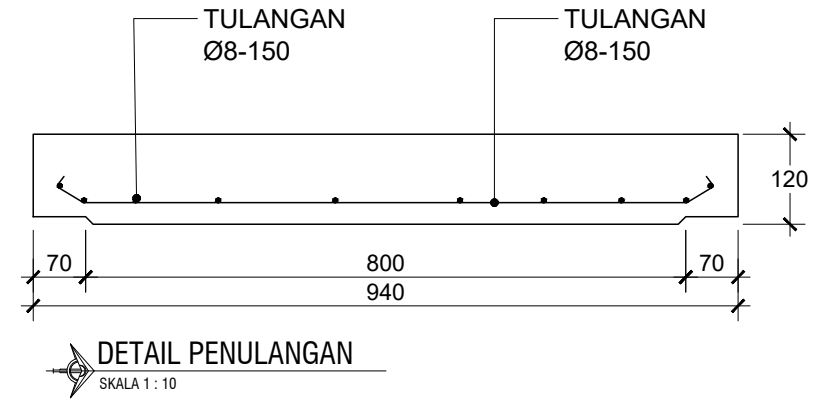

SPESIFIKASI
- COVER U-DITCH UK. 800
- MUTU BETON = K-350

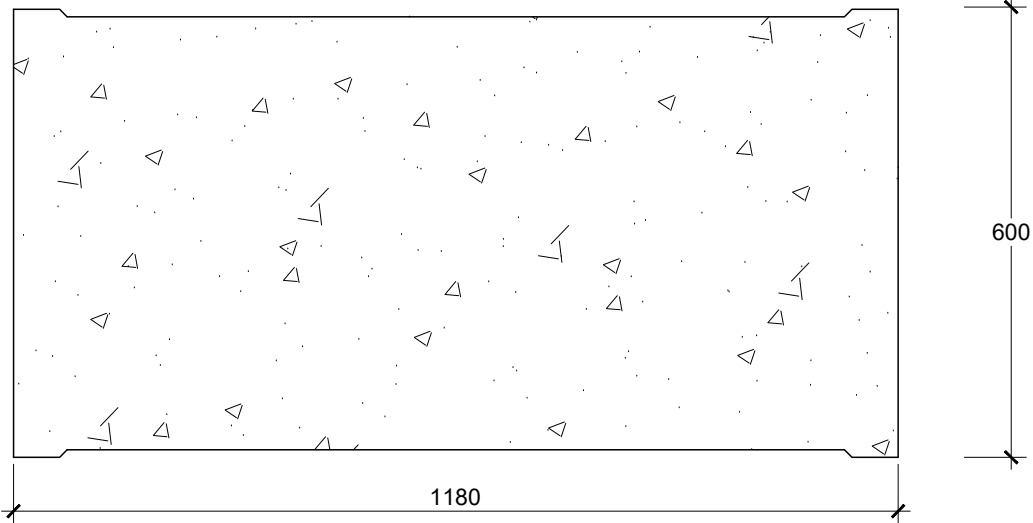


TAMPAK ATAS COVER U-DITCH 1000
SKALA 1 : 10

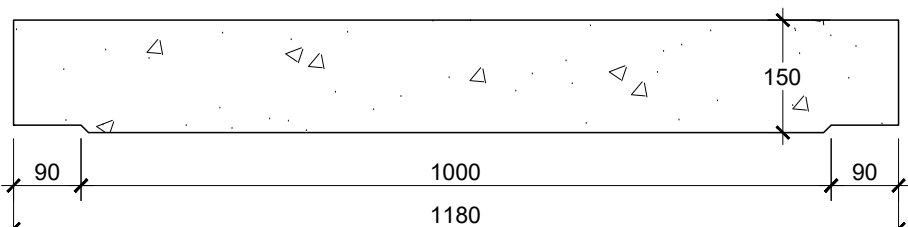


TAMPAK DEPAN COVER U-DITCH 1000
SKALA 1 : 10


SPESIFIKASI
- COVER U-DITCH UK. 1000
- MUTU BETON = K-350

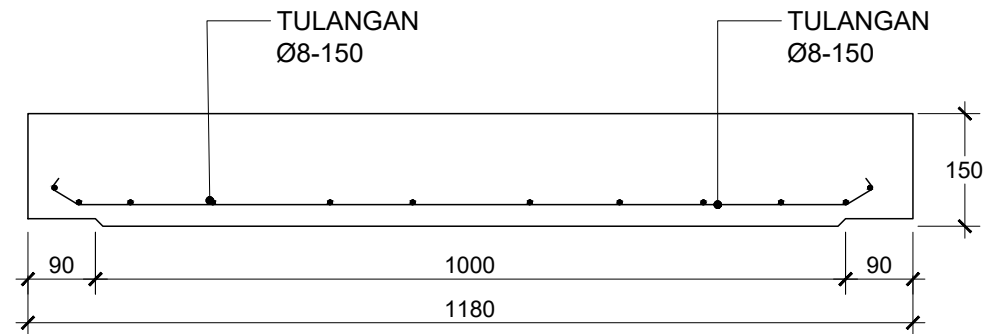


DETAIL PENULANGAN
SKALA 1 : 10

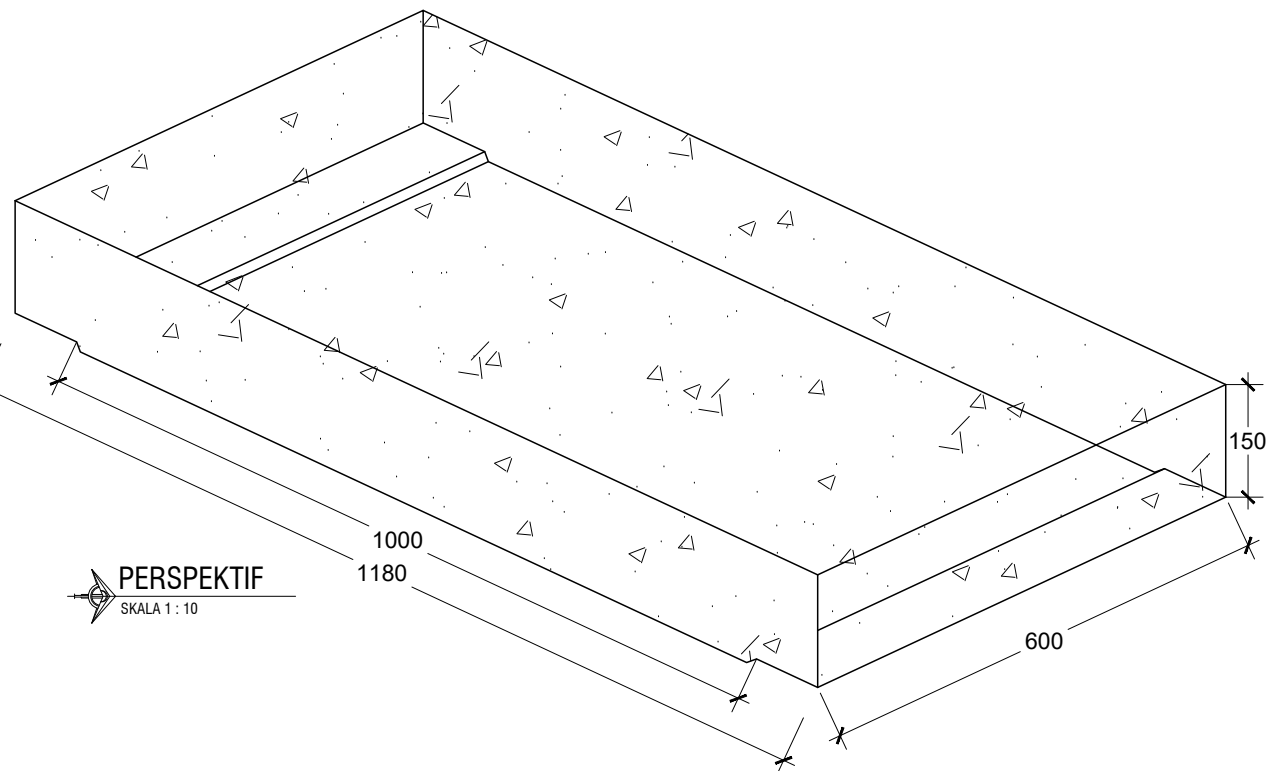


PERSPEKTIF
SKALA 1 : 10

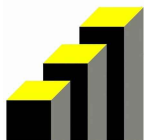


PT. SAGAINDO
JAYA ABADI

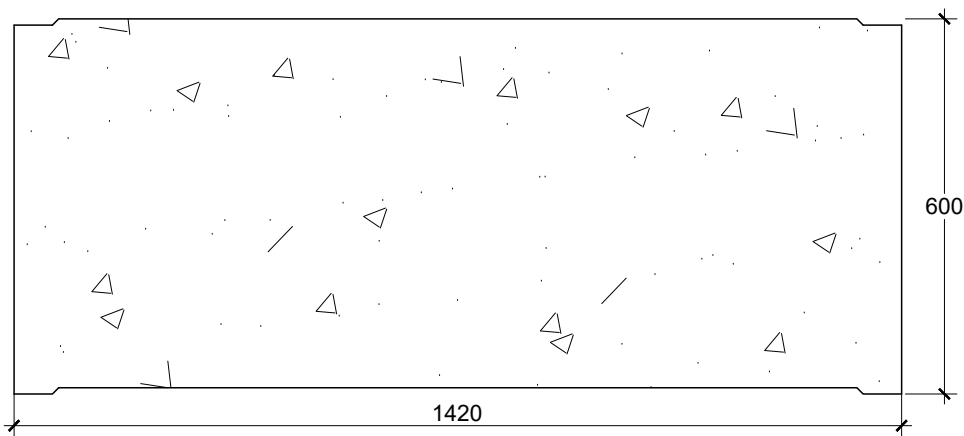


TAMPAK ATAS COVER U-DITCH 1200
SKALA 1 : 10

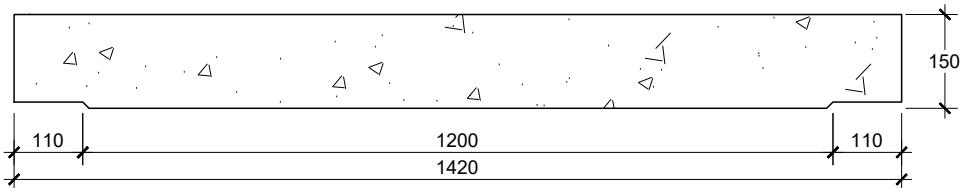

TAMPAK DEPAN COVER U-DITCH 1200
SKALA 1 : 10

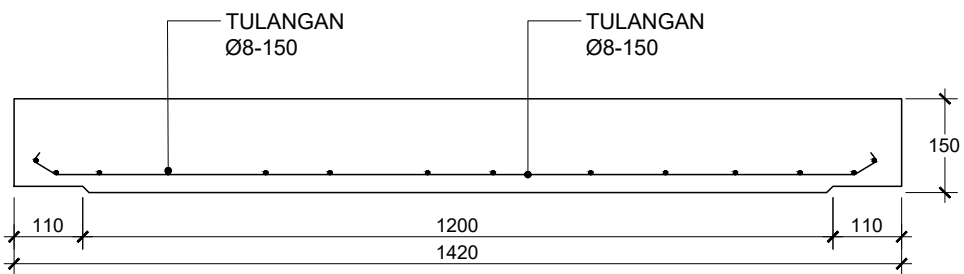


DETAIL PENULANGAN
SKALA 1 : 10

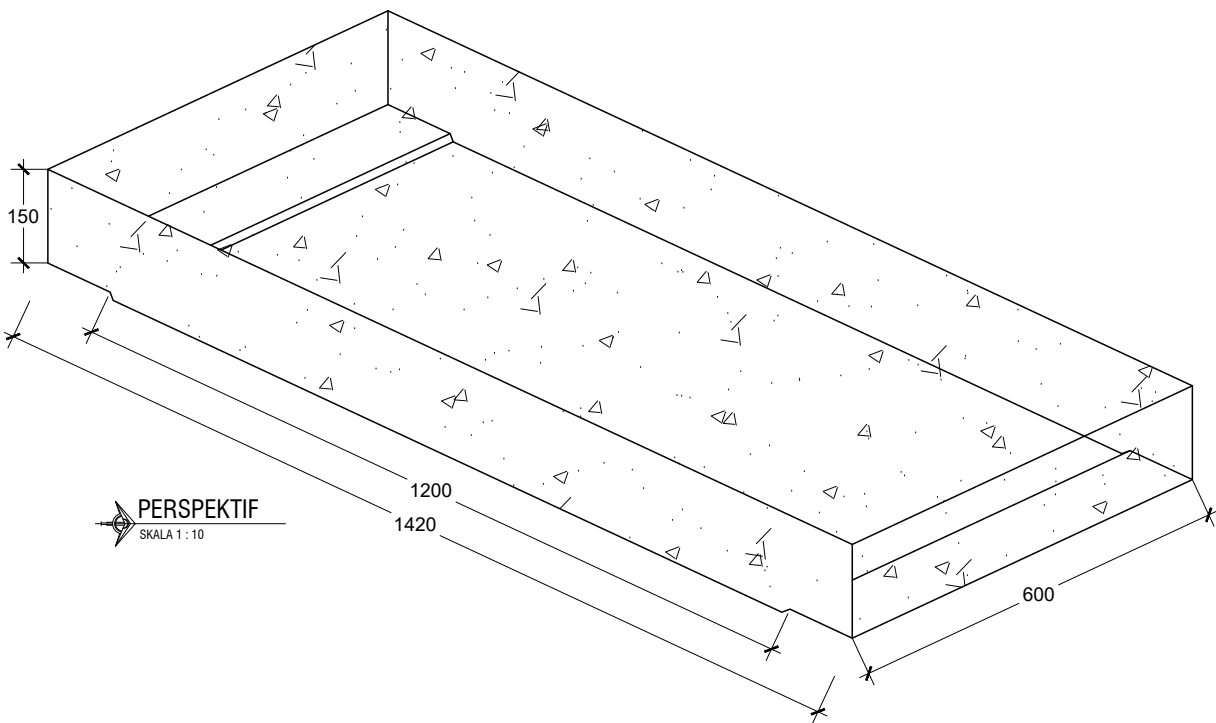


PERSPEKTIF
SKALA 1 : 10


SPESIFIKASI
- COVER U-DITCH UK. 1200 tb. 18 CM
- MUTU BETON = K-350

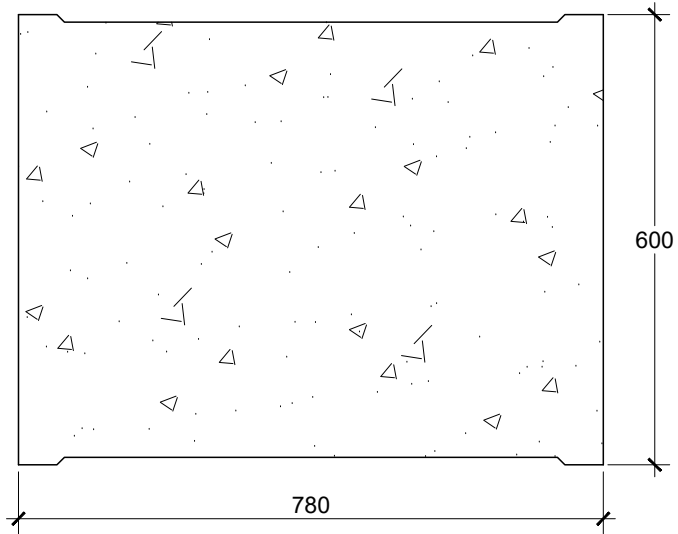


TAMPAK ATAS COVER U-DITCH 400 tb. 30 CM
SKALA 1 : 10

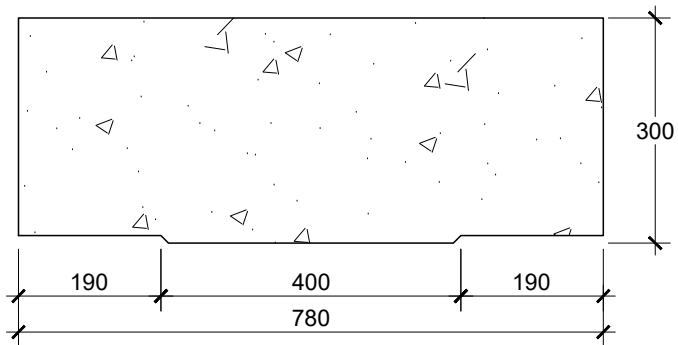

TAMPAK DEPAN COVER U-DITCH 400 tb. 30 CM
SKALA 1 : 10

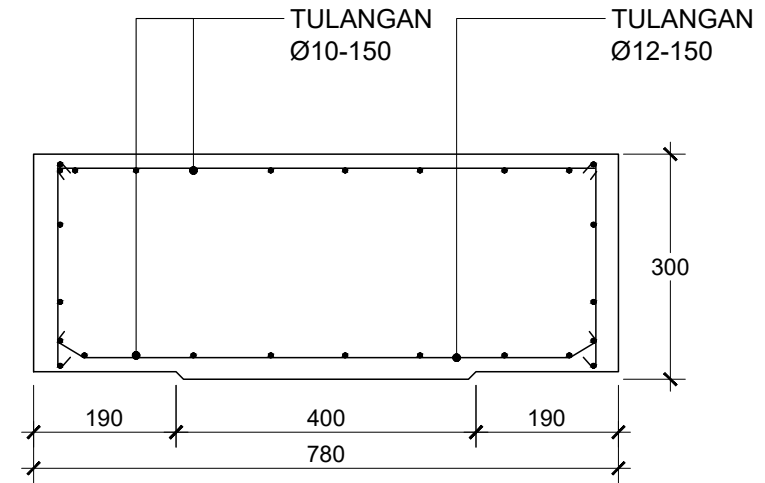


DETAIL PENULANGAN
SKALA 1 : 10

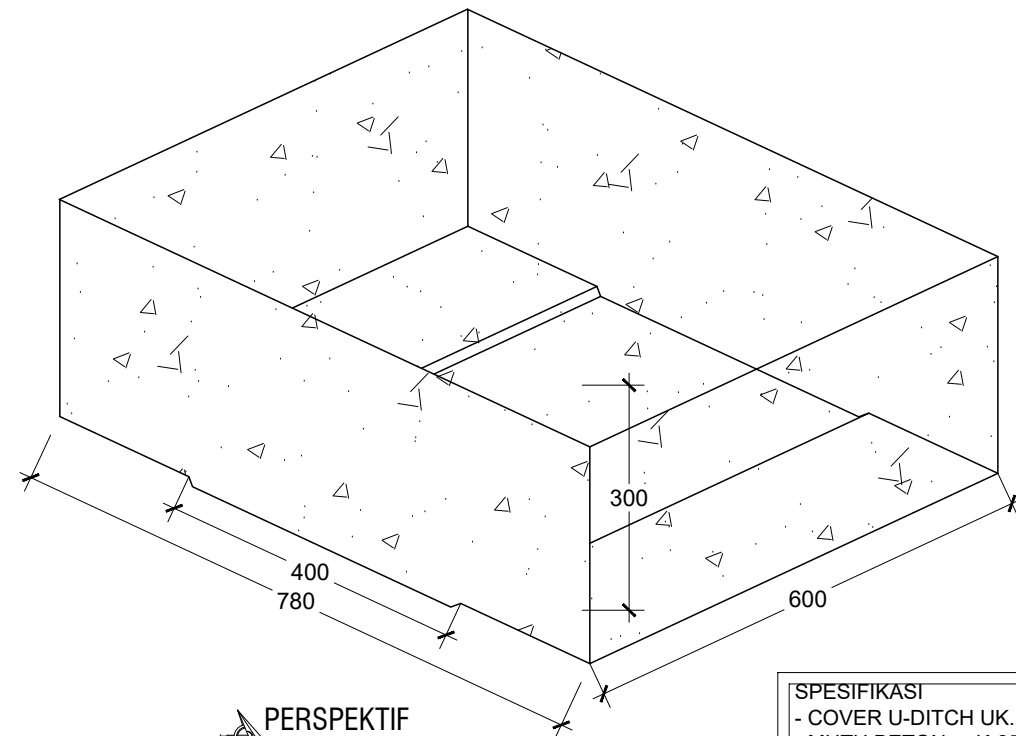


PERSPEKTIF
SKALA 1 : 10


SPESIFIKASI
- COVER U-DITCH UK. 400 tb. 30 CM
- MUTU BETON = K-350

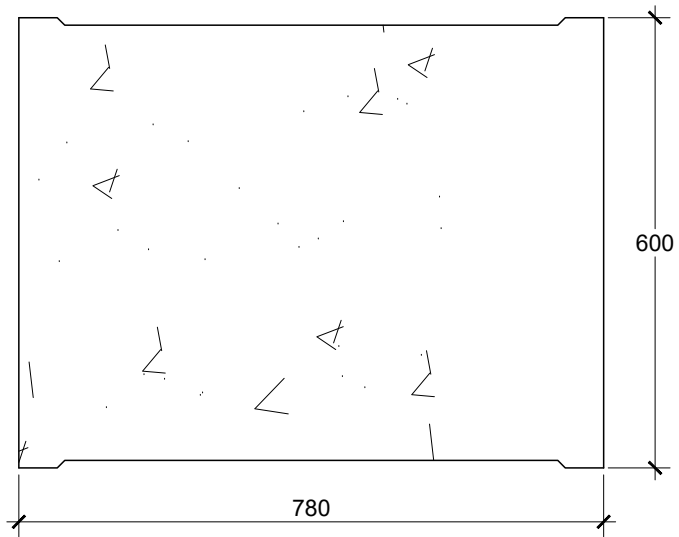


TAMPAK ATAS COVER U-DITCH 400 tb. 40 CM
SKALA 1 : 10

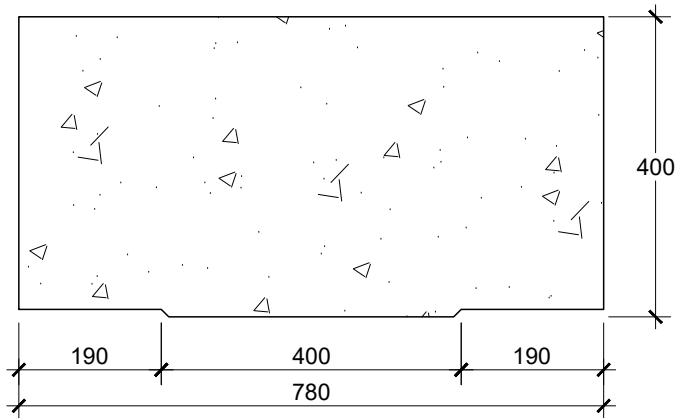

TAMPAK DEPAN COVER U-DITCH 400 tb. 40 CM
SKALA 1 : 10

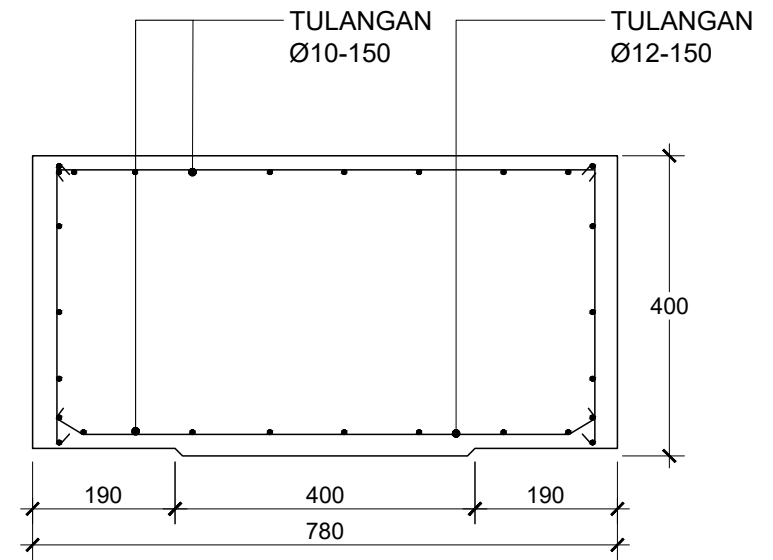

DETAIL PENULANGAN
SKALA 1 : 10

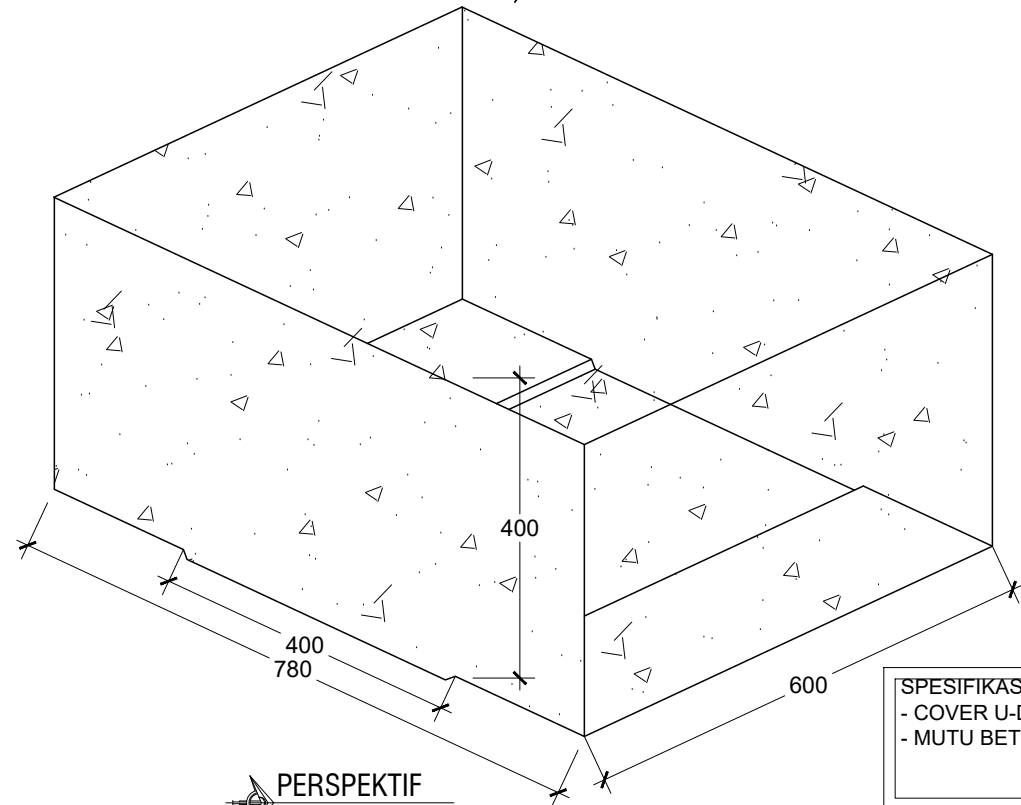

PERSPEKTIF
SKALA 1 : 10

SPESIFIKASI
- COVER U-DITCH UK. 400 tb. 40 CM
- MUTU BETON = K-350