




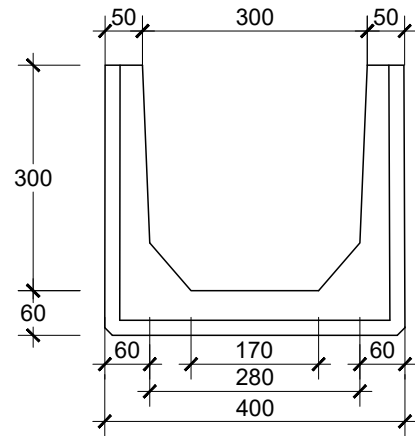

TAMPAK DEPAN U-DITCH 300 X 300
SKALA 1 : 10

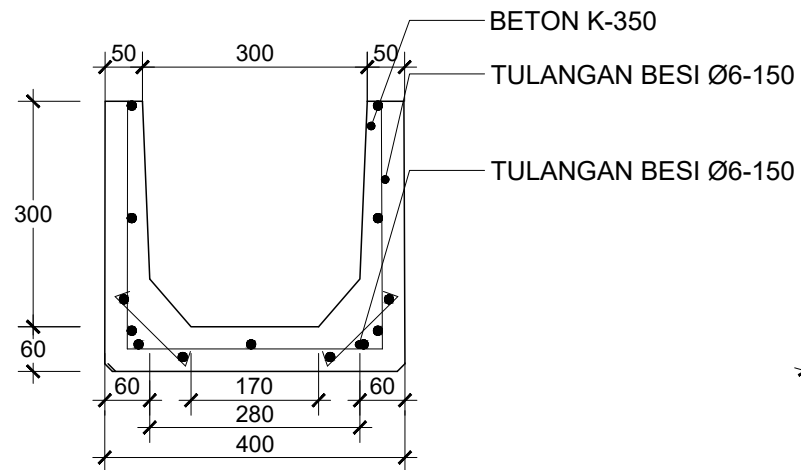

DETAIL PENULANGAN
SKALA 1 : 10

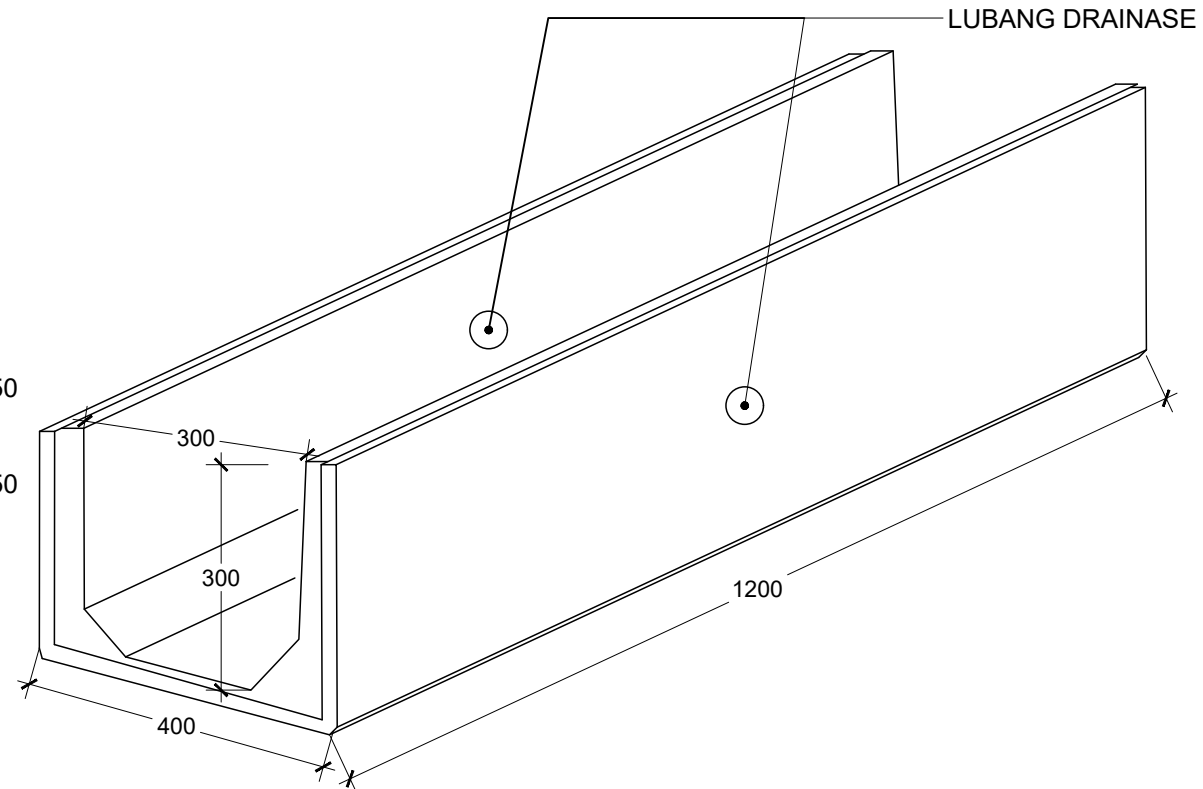


PERSPEKTIF
SKALA 1 : 10


SPESIFIKASI
- U-DITCH UK. 300 X 300 X 1200
- MUTU BETON = K-350




PT. SAGAINDO
JAYA ABADI

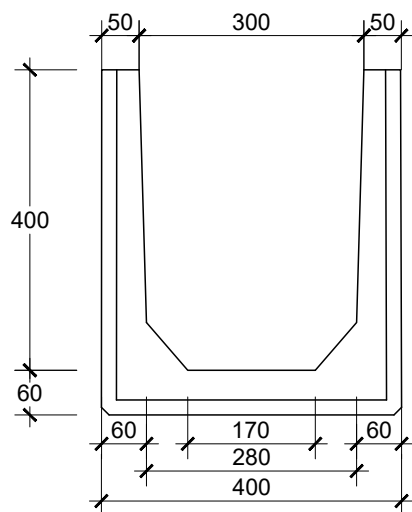

 **TAMPAK DEPAN U-DITCH 300 X 400**
SKALA 1 : 10

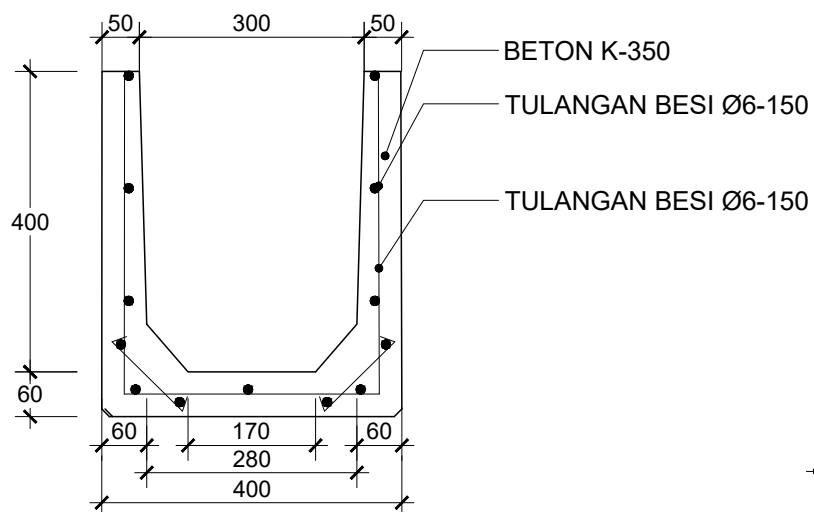


 **DETAIL PENULANGAN**
SKALA 1 : 10

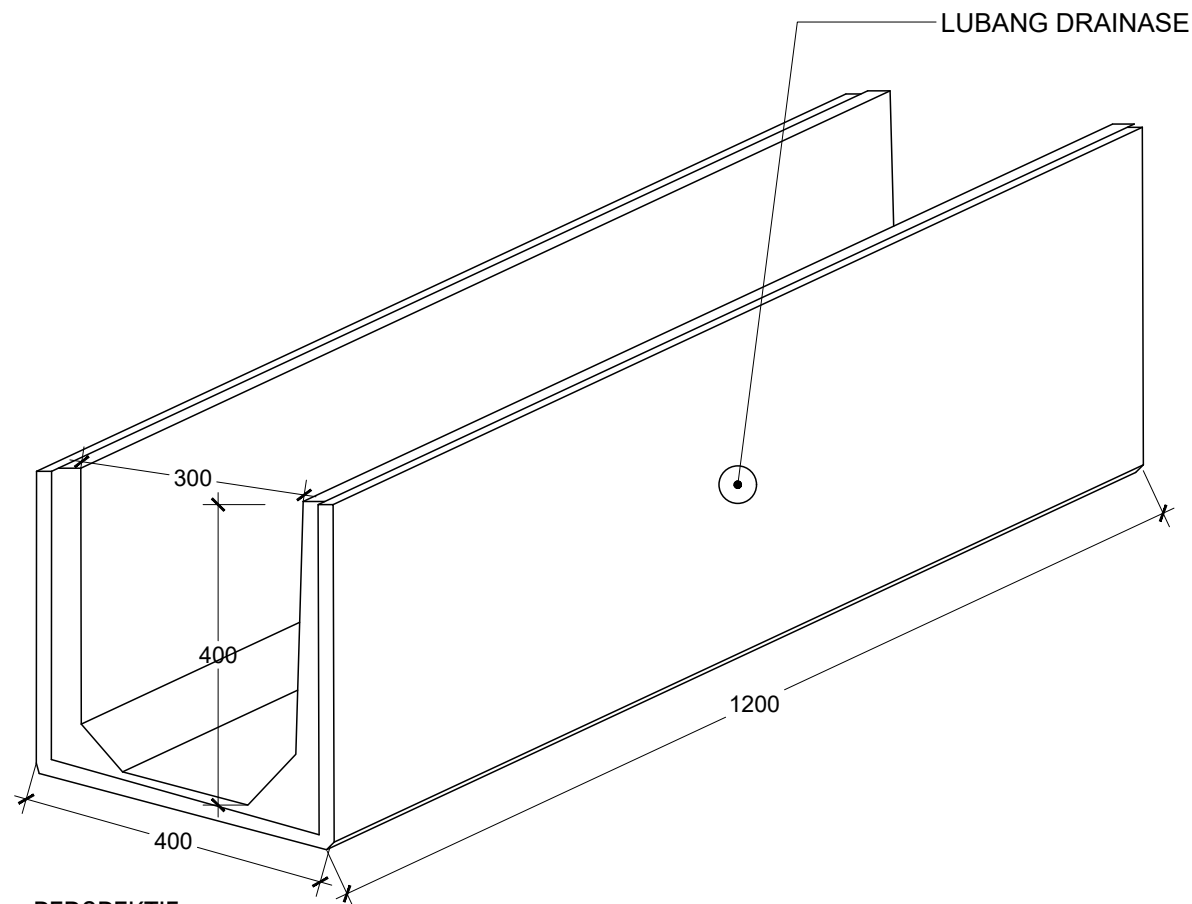


 **PERSPEKTIF**
SKALA 1 : 10


SPESIFIKASI
- U-DITCH UK. 300 X 400 X 1200
- MUTU BETON = K-350

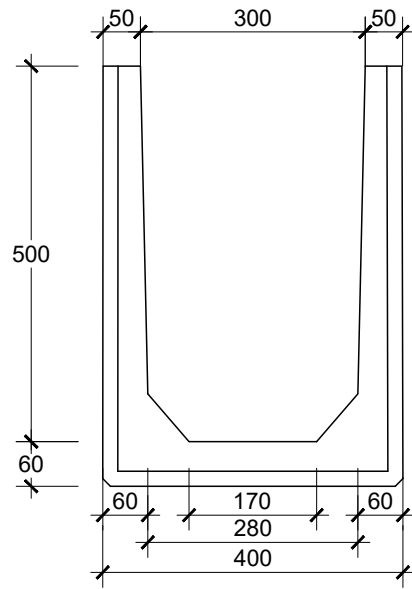

 **TAMPAK DEPAN U-DITCH 300 X 500**
SKALA 1 : 10

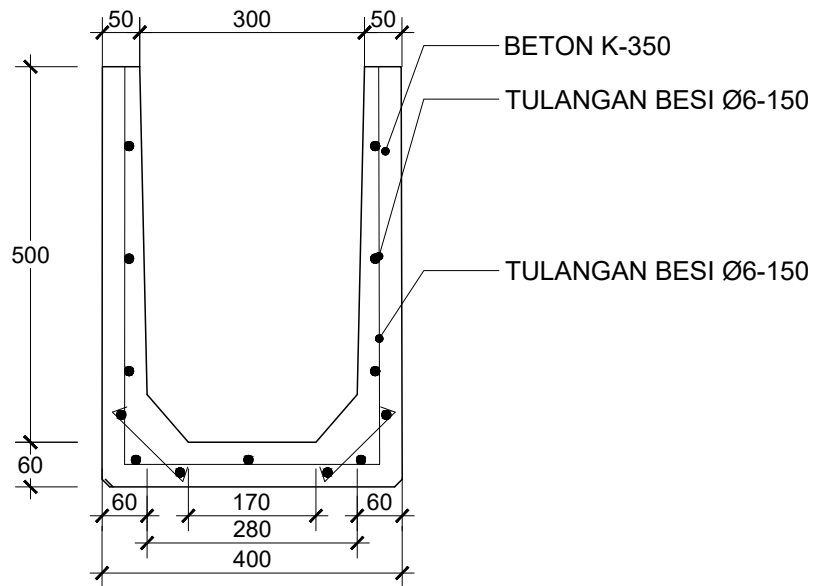

 **DETAIL PENULANGAN**
SKALA 1 : 10

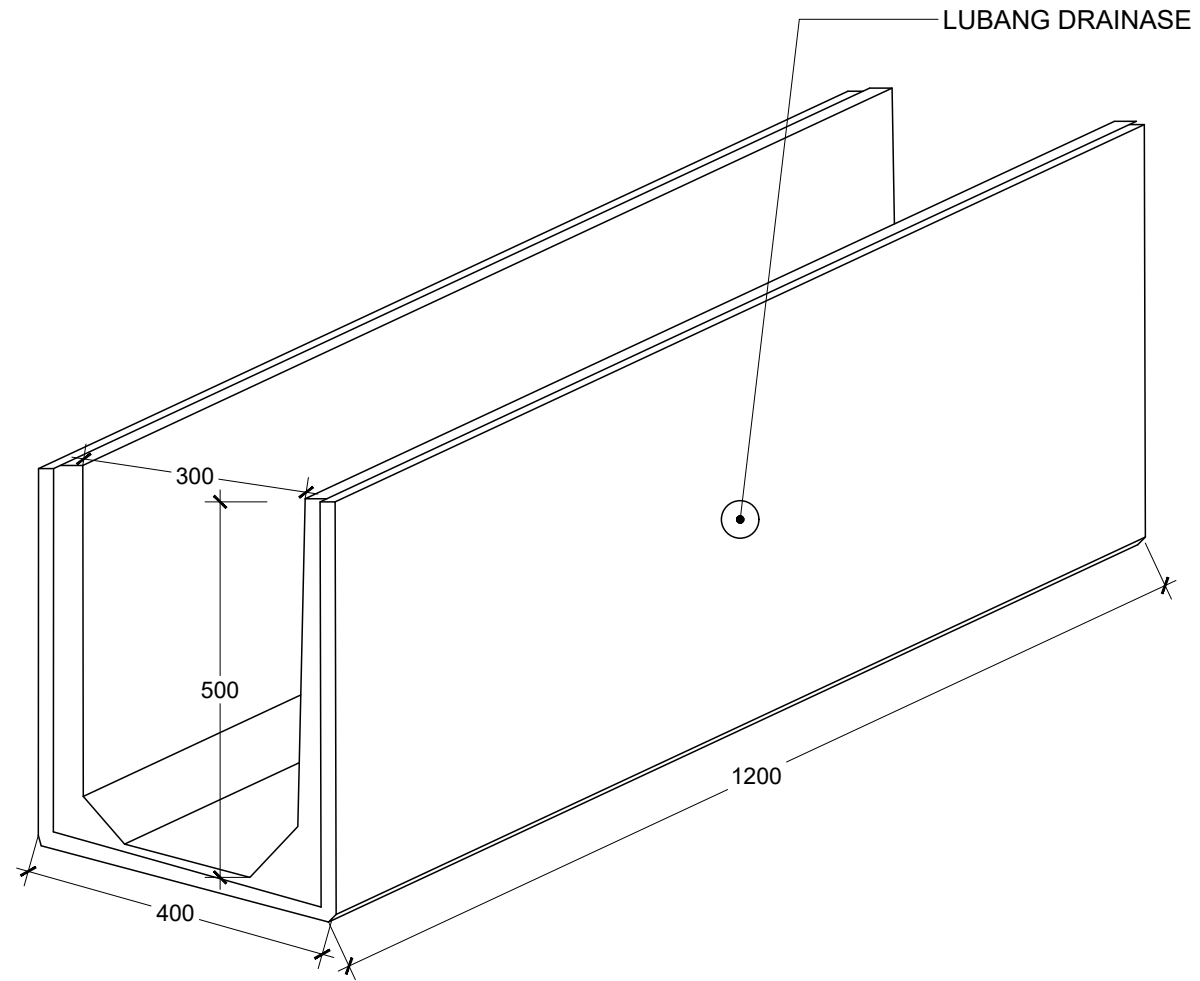


 **PERSPEKTIF**
SKALA 1 : 10


SPESIFIKASI
- U-DITCH UK. 300 X 500 X 1200
- MUTU BETON = K-350



PT. SAGAINDO
JAYA ABADI

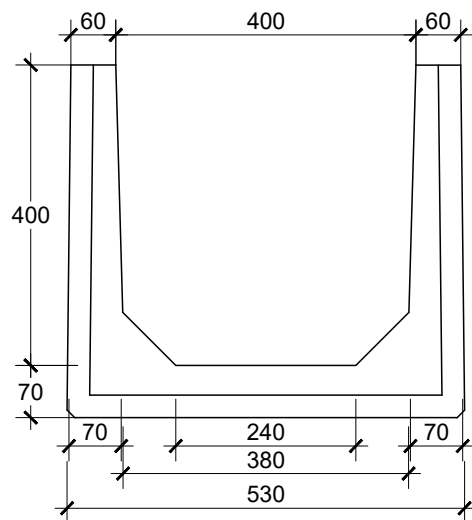

TAMPAK DEPAN U-DITCH 400 X 400
SKALA 1 : 10

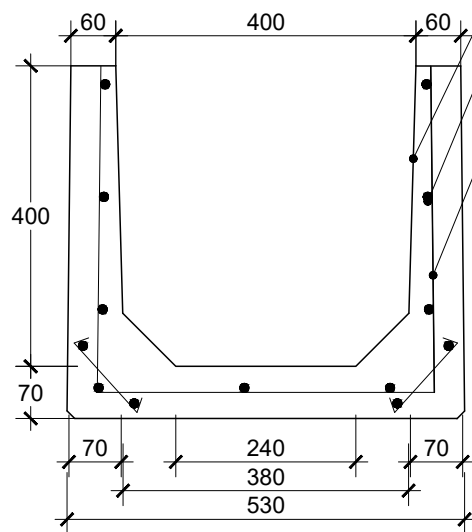


DETAIL PENULANGAN
SKALA 1 : 10

BETON K-350


TULANGAN BESI Ø6-150

TULANGAN BESI Ø6-150

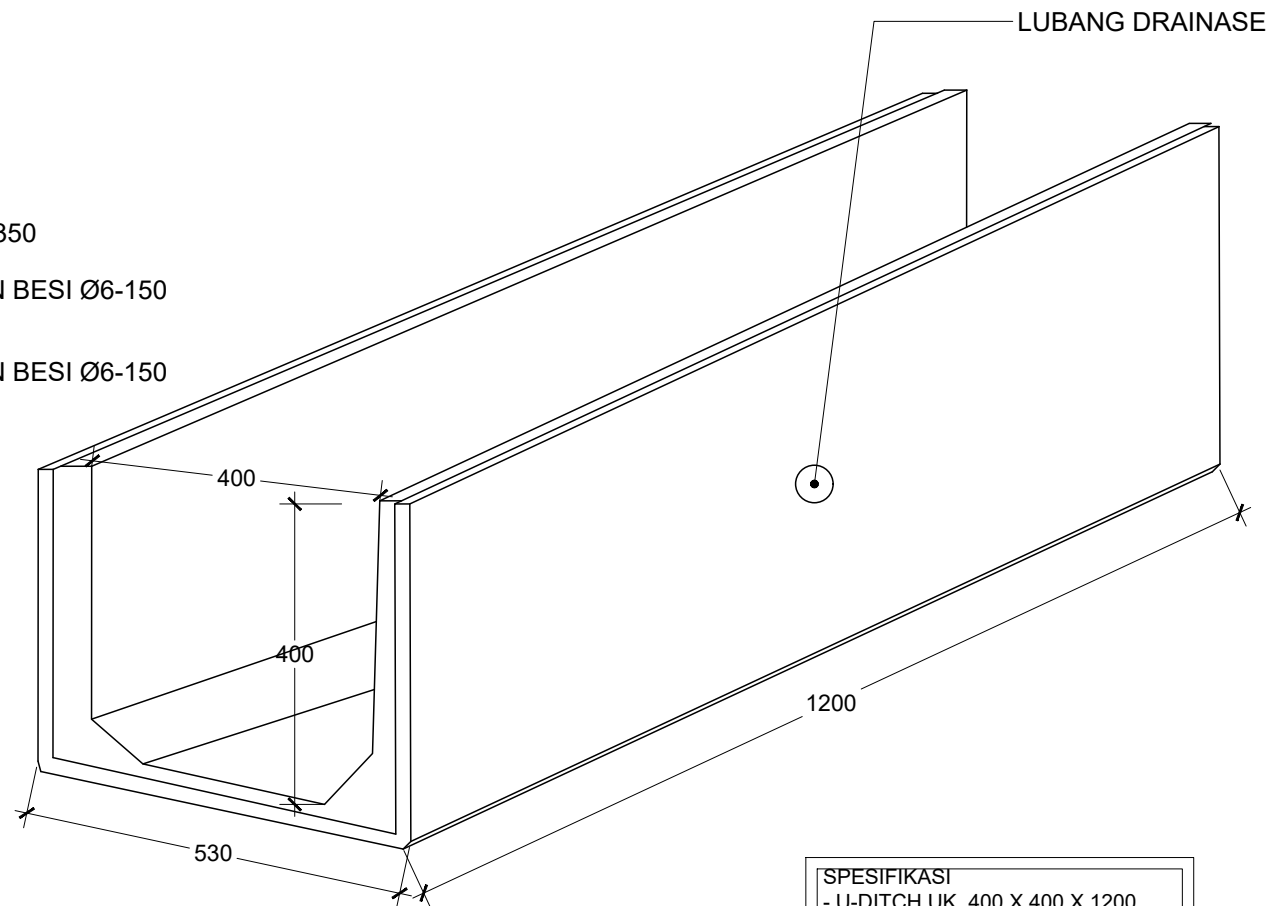


PERSPEKTIF
SKALA 1 : 10

SPESIFIKASI
- U-DITCH UK. 400 X 400 X 1200
- MUTU BETON = K-350

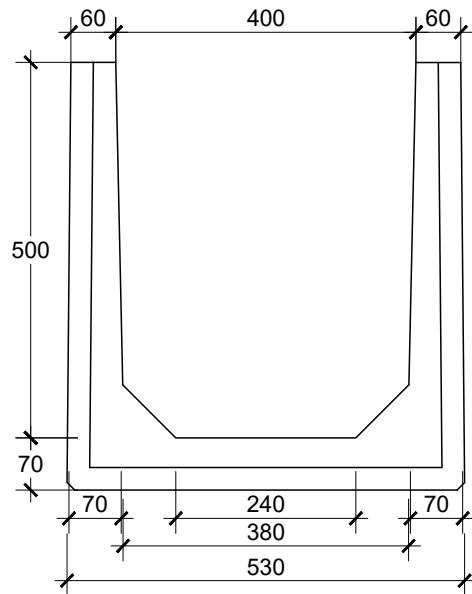

 **TAMPAK DEPAN U-DITCH 400 X 500**
SKALA 1 : 10

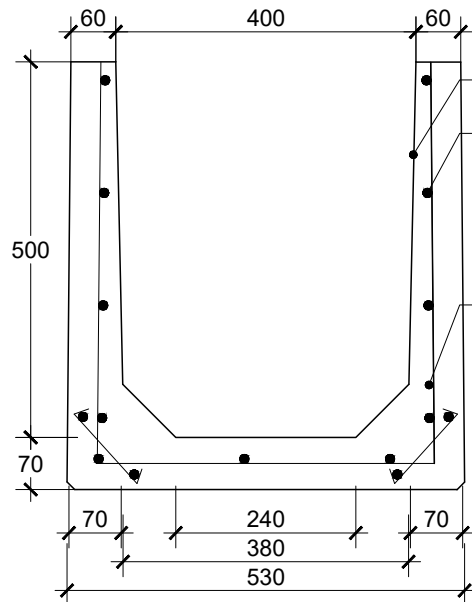


 **DETAIL PENULANGAN**
SKALA 1 : 10

BETON K-350


TULANGAN BESI Ø6-150

TULANGAN BESI Ø6-150

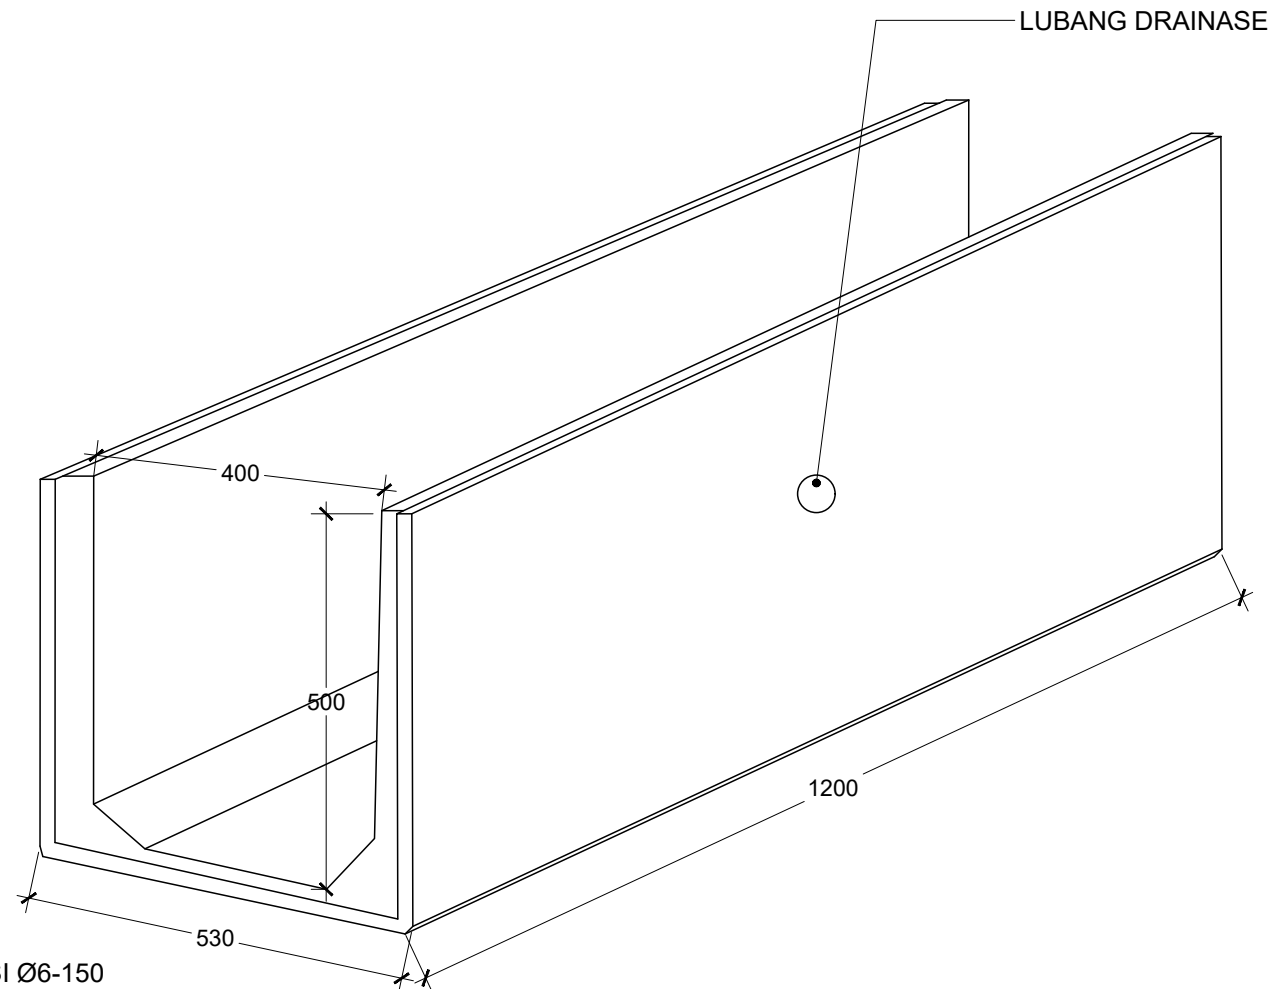


 **PERSPEKTIF**
SKALA 1 : 10

SPESIFIKASI
- U-DITCH UK. 400 X 500 X 1200
- MUTU BETON = K-350

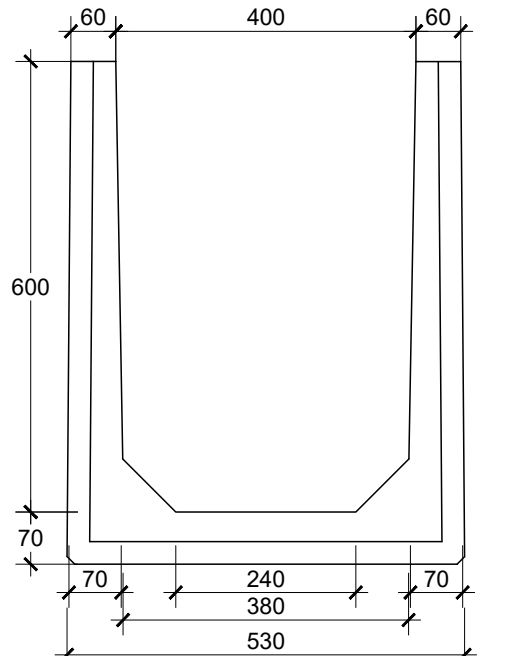

TAMPAK DEPAN U-DITCH 400 X 600
SKALA 1 : 10

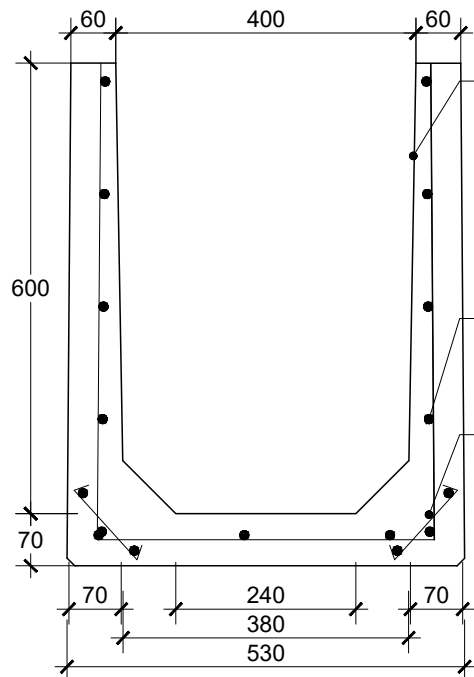


BETON K-350


TULANGAN BESI Ø6-150

TULANGAN BESI Ø6-150


DETAIL PENULANGAN
SKALA 1 : 10

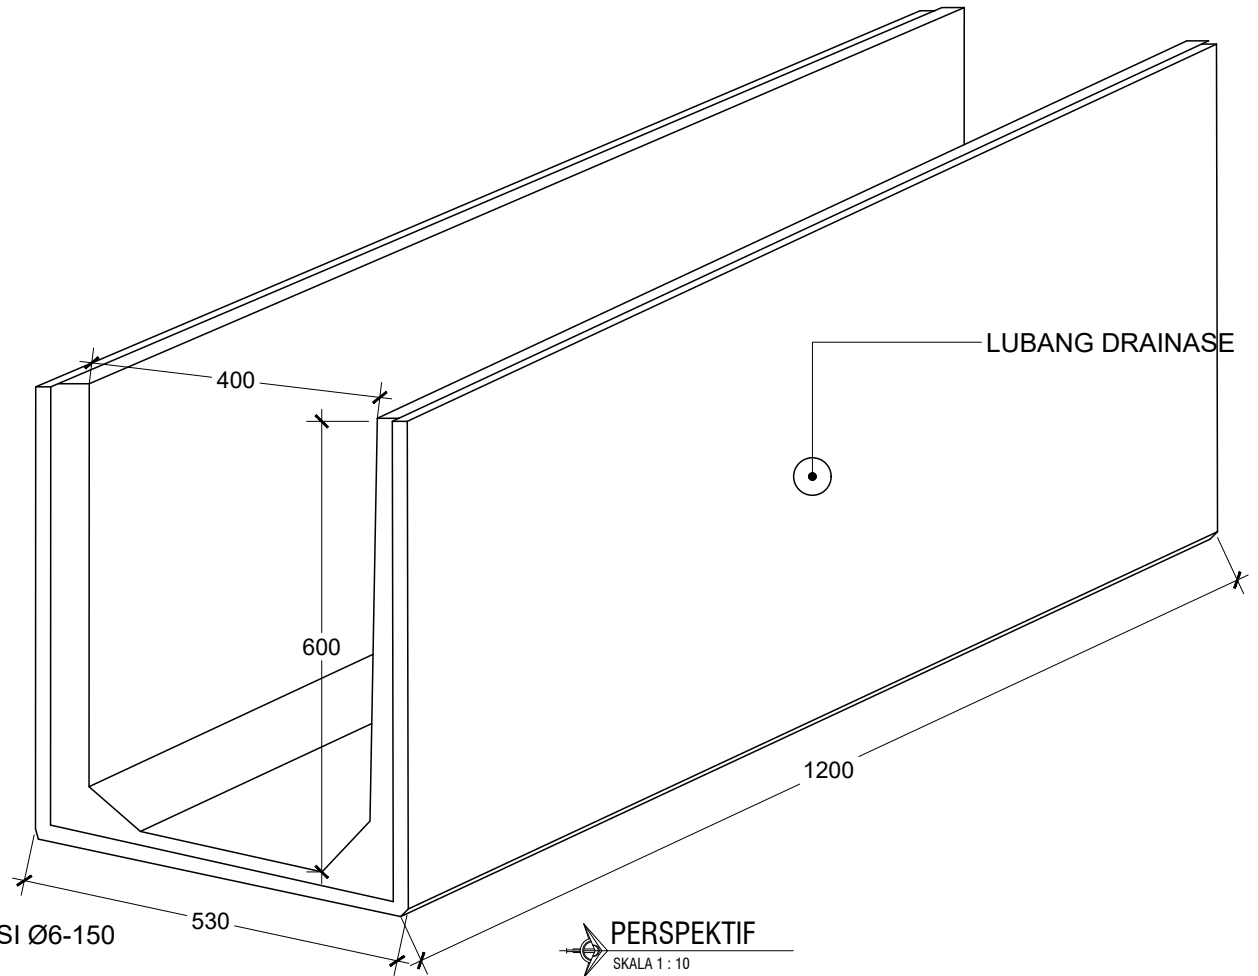


SPESIFIKASI
- U-DITCH UK. 400 X 600 X 1200
- MUTU BETON = K-350

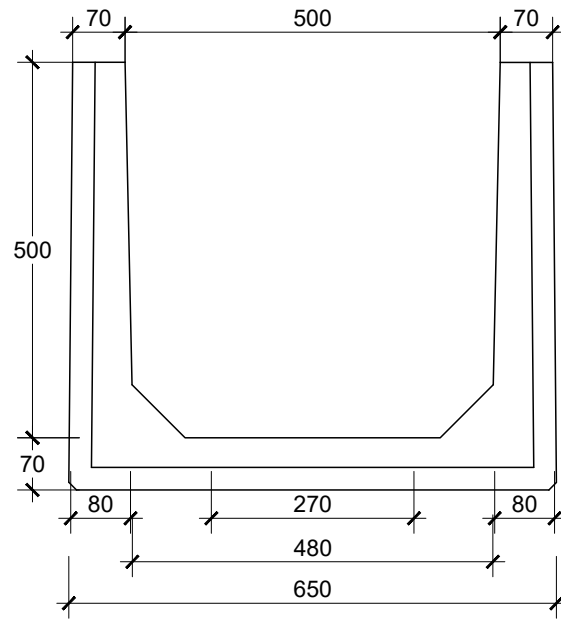

TAMPAK DEPAN U-DITCH 500 X 500
SKALA 1 : 10

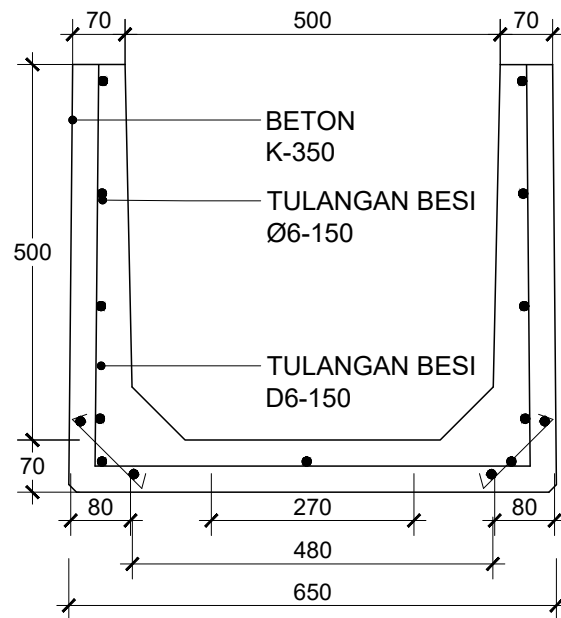


DETAIL PENULANGAN
SKALA 1 : 10

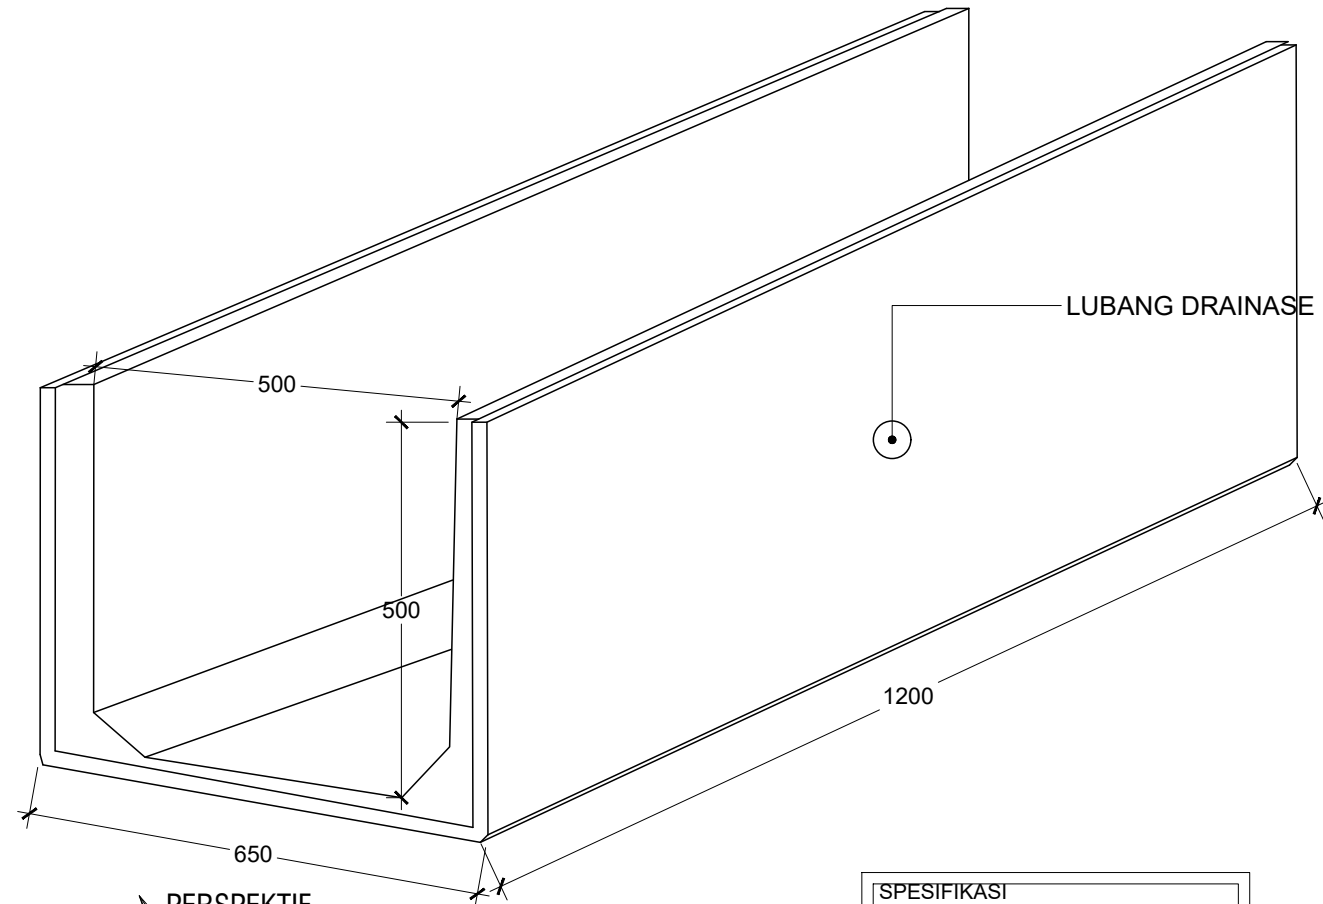


PERSPEKTIF
SKALA 1 : 10


SPESIFIKASI
- U-DITCH UK. 500 X 500 X 1200
- MUTU BETON = K-350

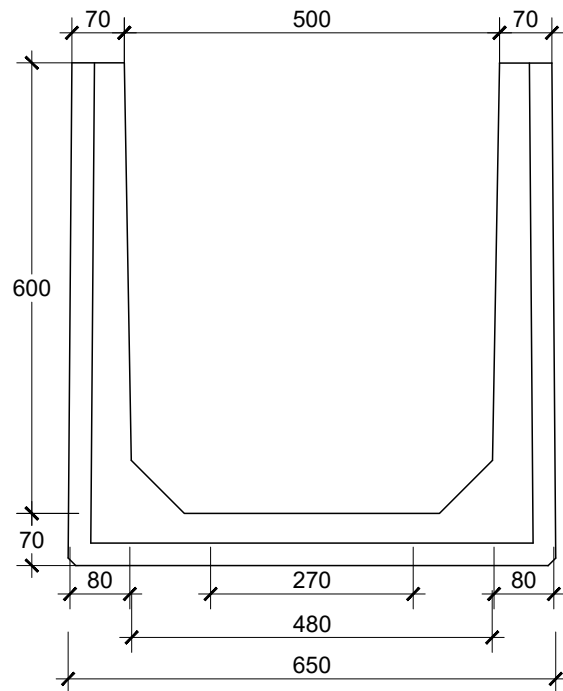

TAMPAK DEPAN U-DITCH 500 X 600
SKALA 1 : 10

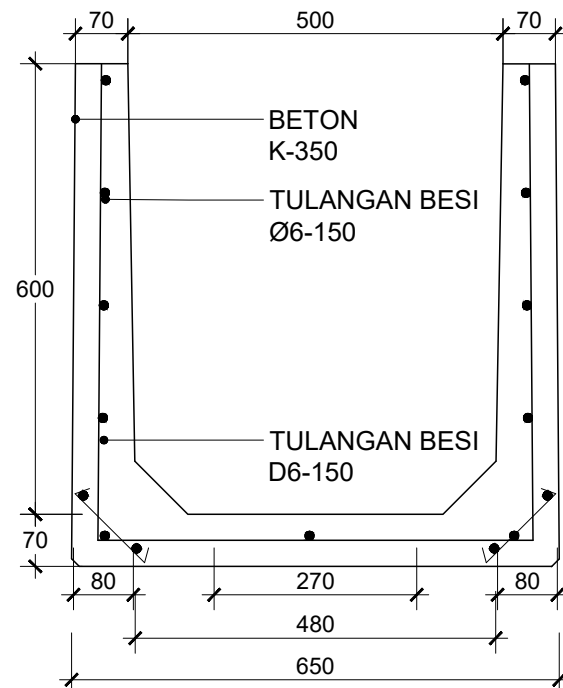


DETAIL PENULANGAN
SKALA 1 : 10

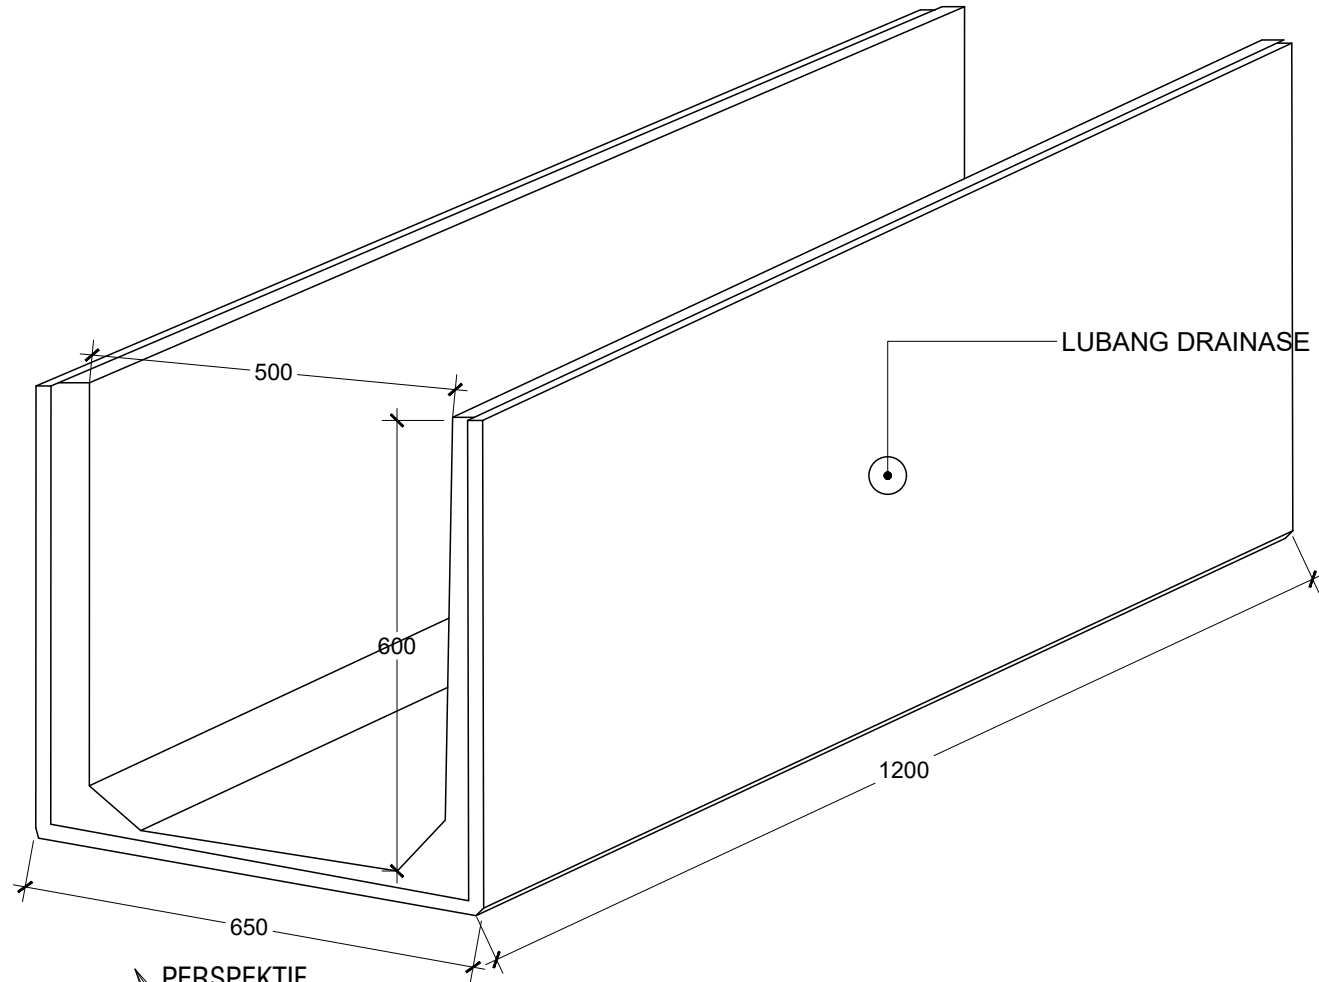


PERSPEKTIF
SKALA 1 : 10


SPESIFIKASI
- U-DITCH UK. 500 X 600 X 1200
- MUTU BETON = K-350

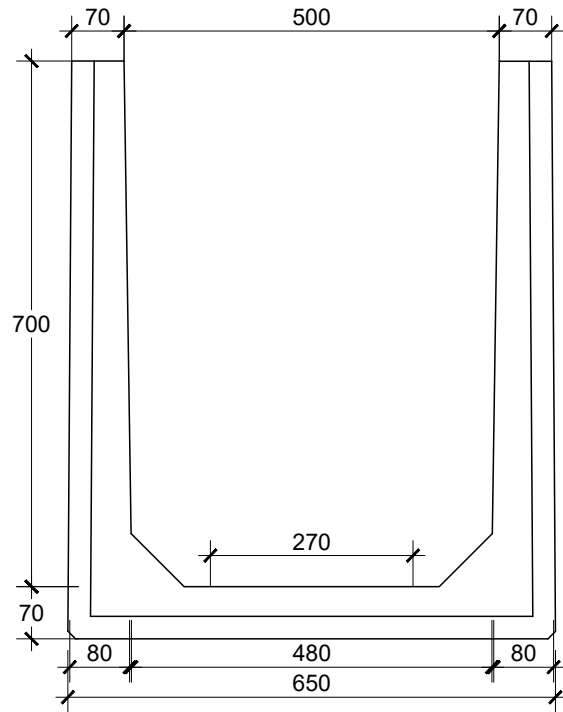

TAMPAK DEPAN U-DITCH 500 X 700
SKALA 1 : 10

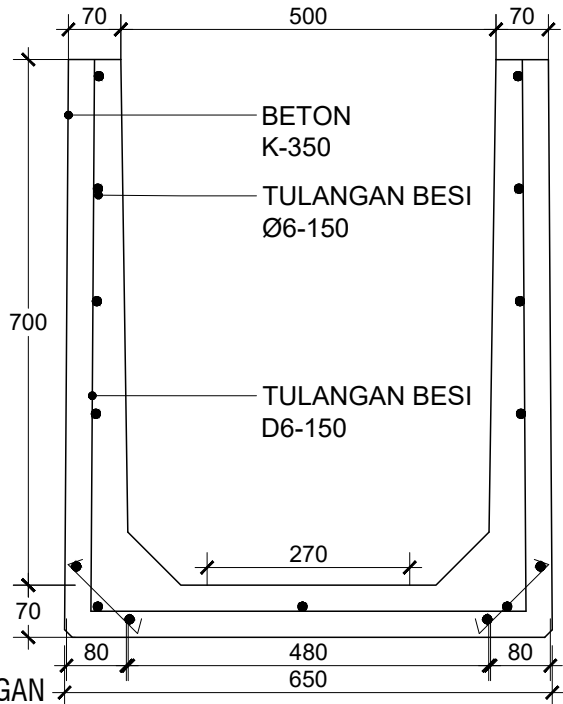

DETAIL PENULANGAN
SKALA 1 : 10

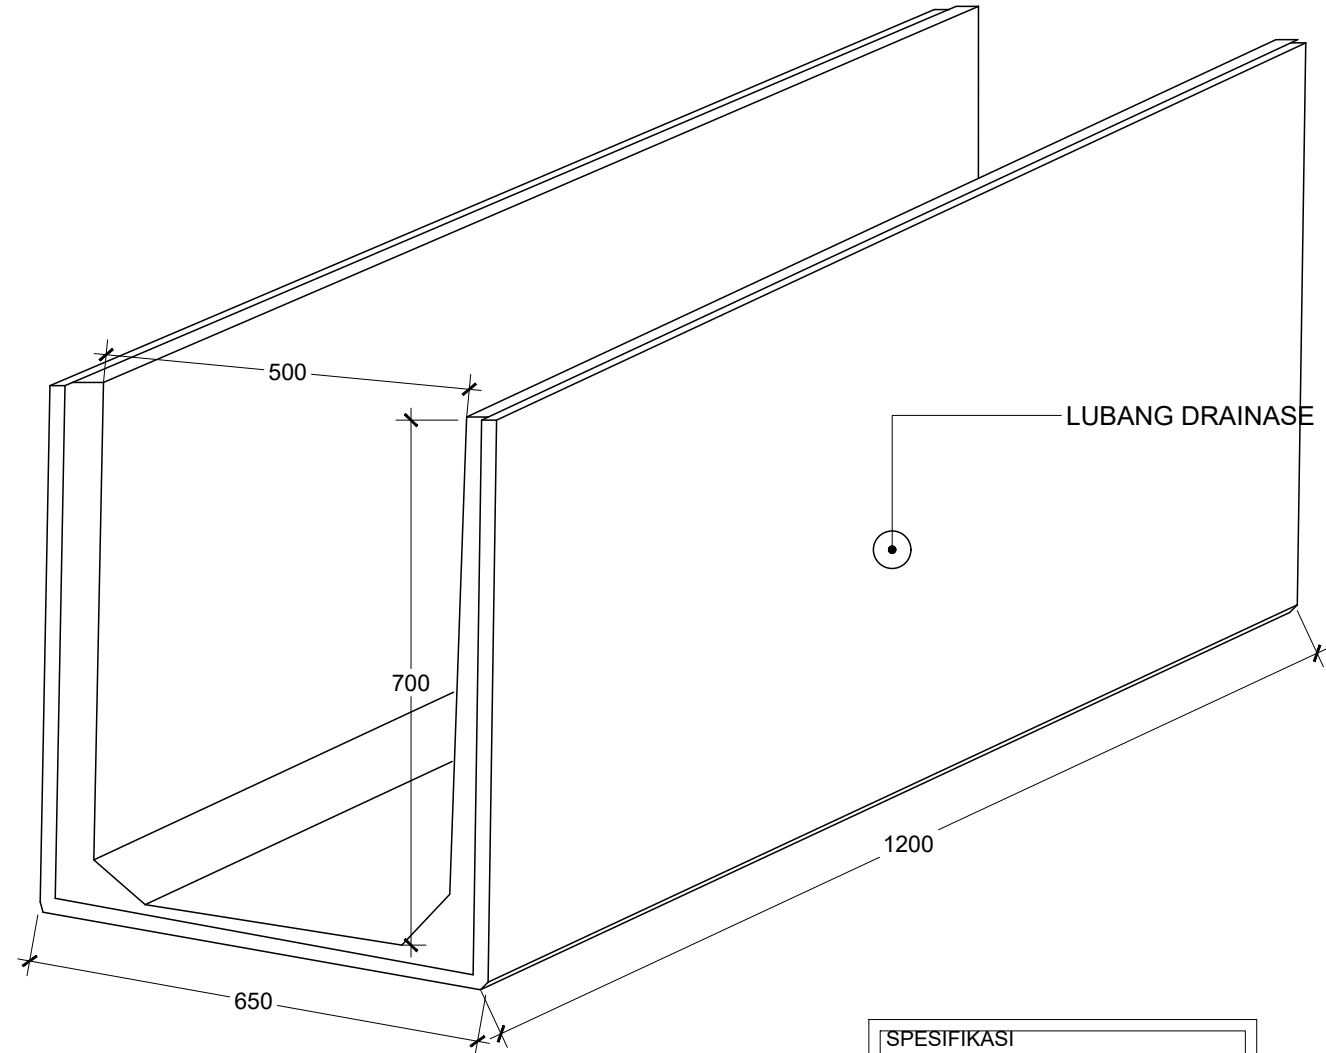


PERSPEKTIF
SKALA 1 : 10


SPESIFIKASI	
-	U-DITCH UK. 500 X 700 X 1200
-	MUTU BETON = K-350



PT. SAGAINDO
JAYA ABADI

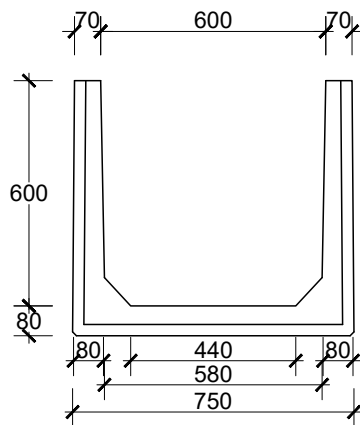


 **TAMPAK DEPAN U-DITCH 600 X 600**
SKALA 1 : 10

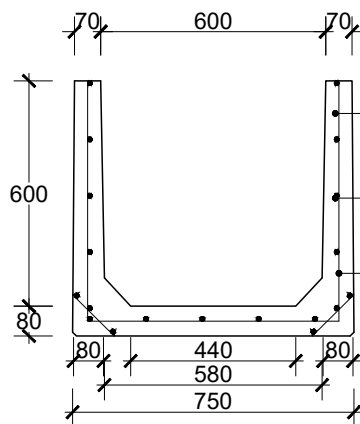

BETON K-350
TULANGAN BESI Ø6-150
TULANGAN BESI Ø6-150


 **DETAIL PENULANGAN**
SKALA 1 : 10

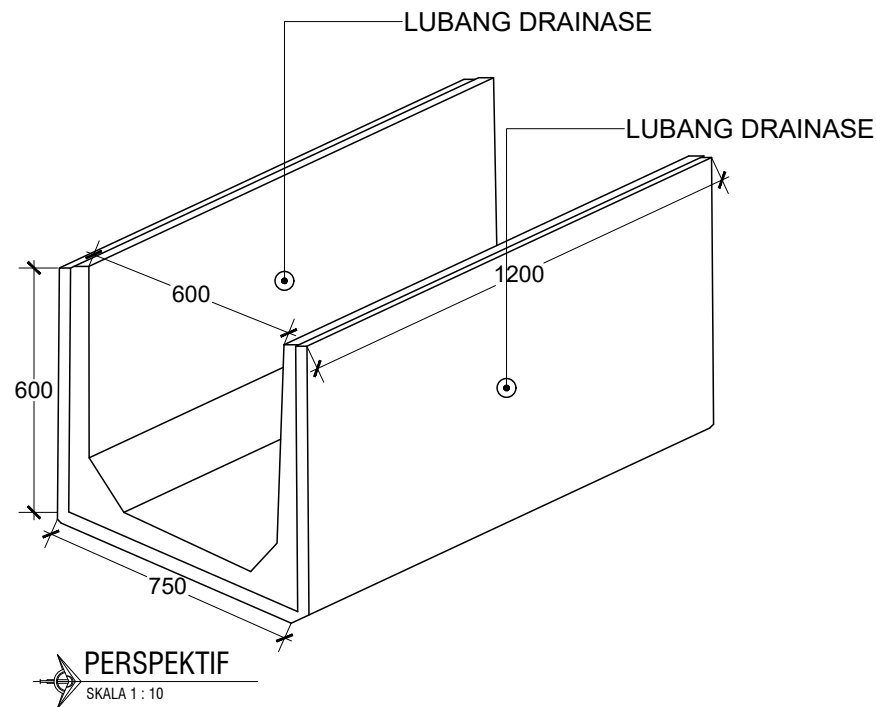


SPESIFIKASI
- U-DITCH UK. 600 X 600 X 1200
- MUTU BETON = K-350




PT. SAGAINDO
JAYA ABADI

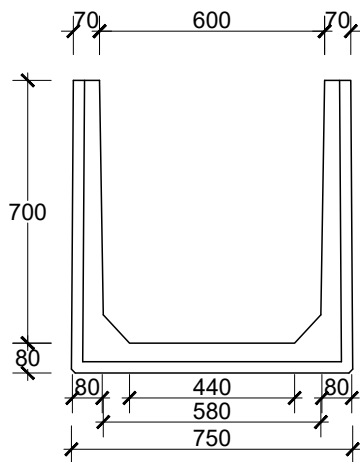

 **TAMPAK DEPAN U-DITCH 600 X 700**
SKALA 1 : 10

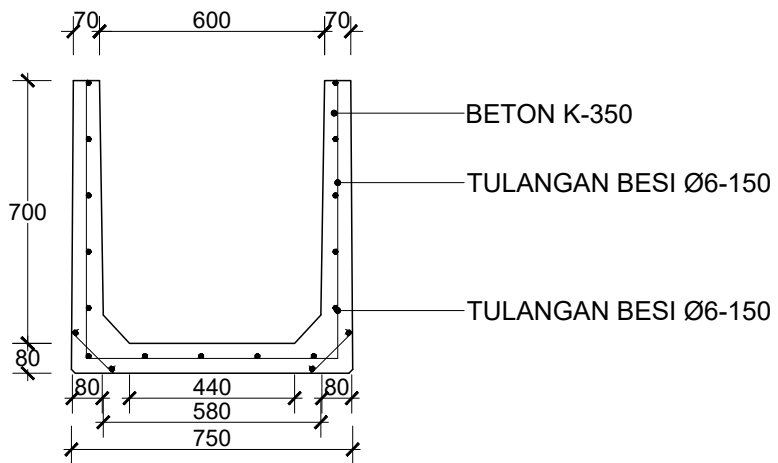

 **DETAIL PENULANGAN**
SKALA 1 : 10

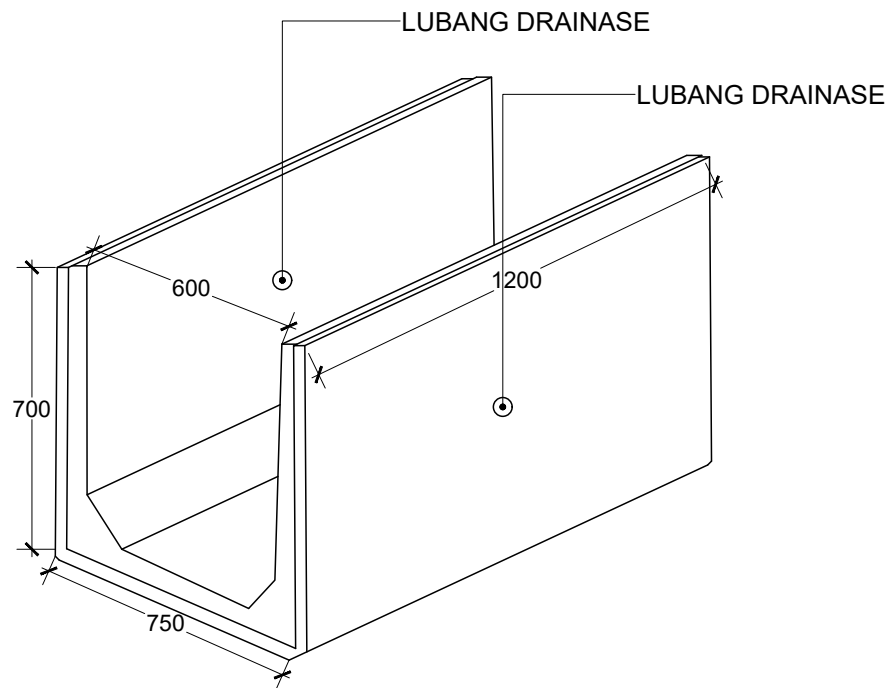


 **PERSPEKTIF**
SKALA 1 : 10


SPESIFIKASI
- U-DITCH UK. 600 X 700 X 1200
- MUTU BETON = K-350




PT. SAGAINDO
JAYA ABADI

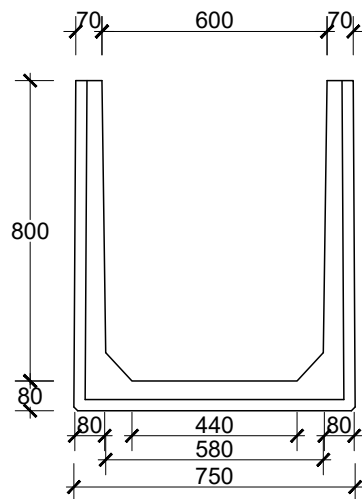

 **TAMPAK DEPAN U-DITCH 600 X 800**
SKALA 1 : 10

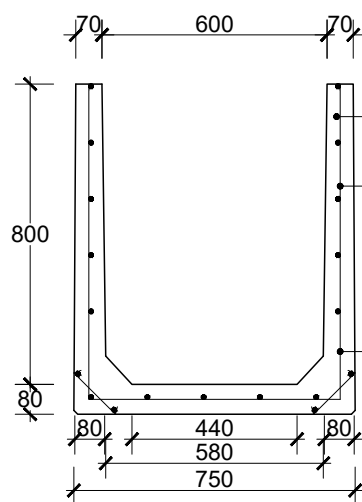


 **DETAIL PENULANGAN**
SKALA 1 : 10

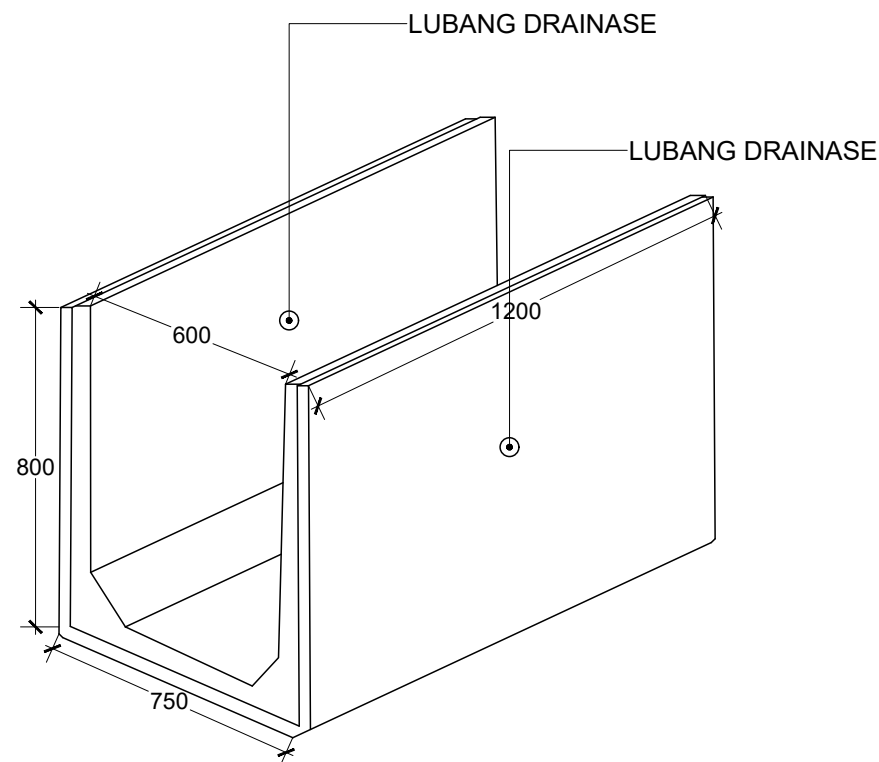


 **PERSPEKTIF**
SKALA 1 : 10

SPESIFIKASI
- U-DITCH UK. 600 X 800 X 1200
- MUTU BETON = K-350

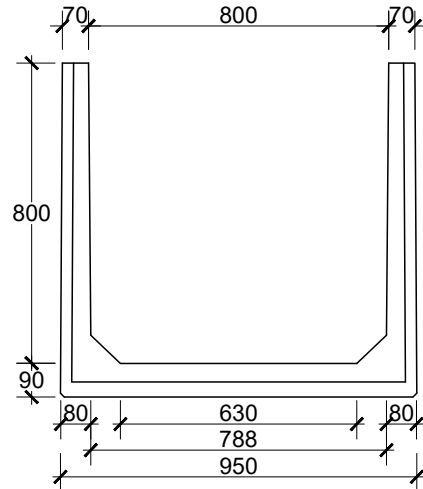


TAMPAK DEPAN U-DITCH 800 X 800
SKALA 1 : 10

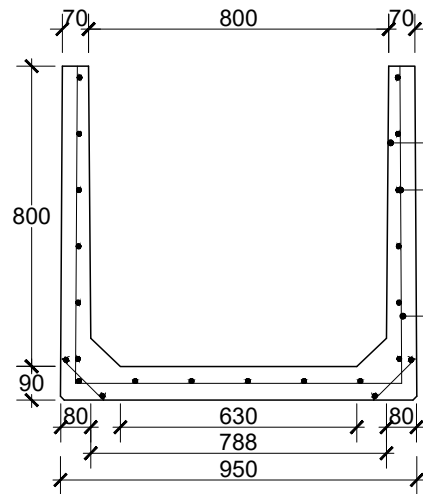

DETAIL PENULANGAN
SKALA 1 : 10

BETON K-350
TULANGAN BESI
Ø10-150
TULANGAN BESI
D10-150

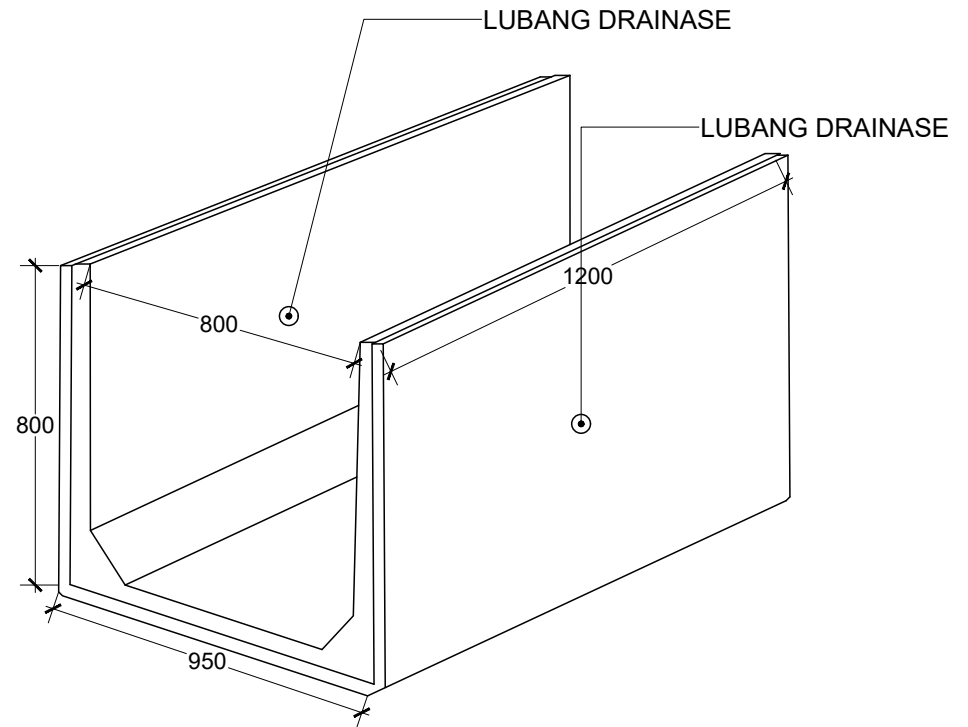


PERSPEKTIF
SKALA 1 : 10


SPESIFIKASI
- U-DITCH UK. 800 X 800 X 1200
- MUTU BETON = K-350



PT. SAGAINDO
JAYA ABADI

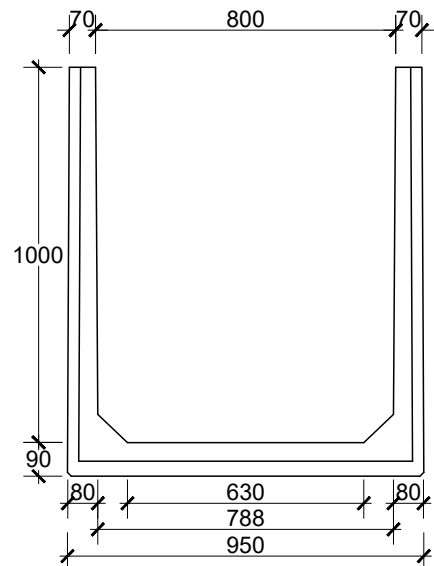


TAMPAK DEPAN U-DITCH 800 X 1000
SKALA 1 : 10

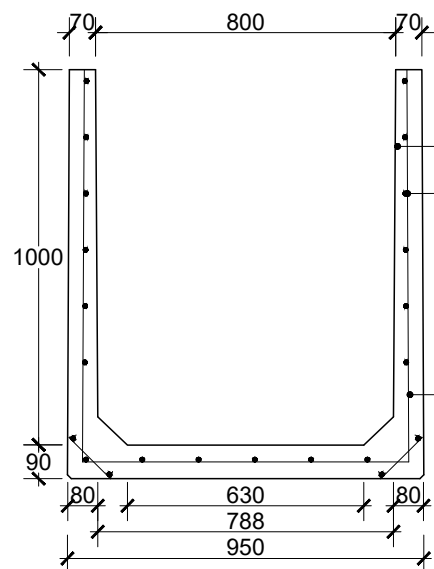

BETON K-350
TULANGAN BESI
Ø10-150

TULANGAN BESI
D10-150

DETAIL PENULANGAN
SKALA 1 : 10

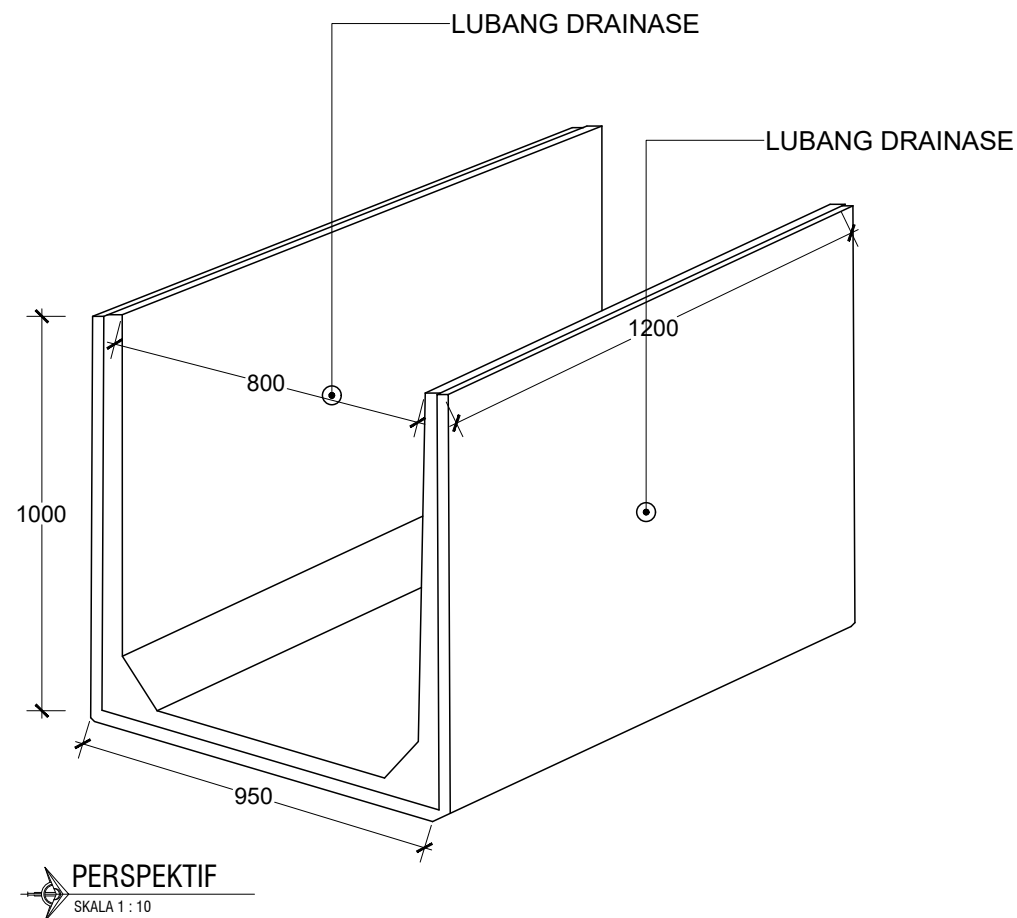


PERSPEKTIF
SKALA 1 : 10

SPESIFIKASI
- U-DITCH UK. 800 X 1000 X 1200
- MUTU BETON = K-350




PT. SAGAINDO
JAYA ABADI

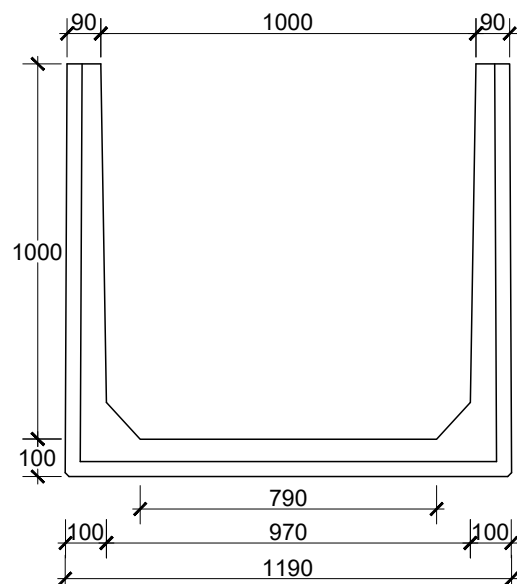


TAMPAK DEPAN U-DITCH 1000 X 1000

SKALA 1 : 10

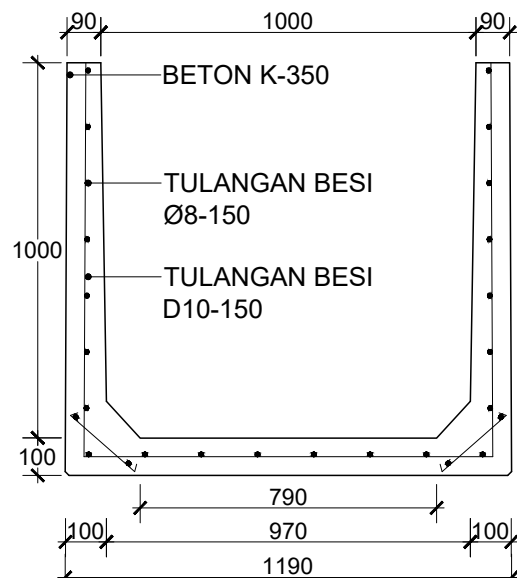

DETAIL PENULANGAN

SKALA 1 : 10

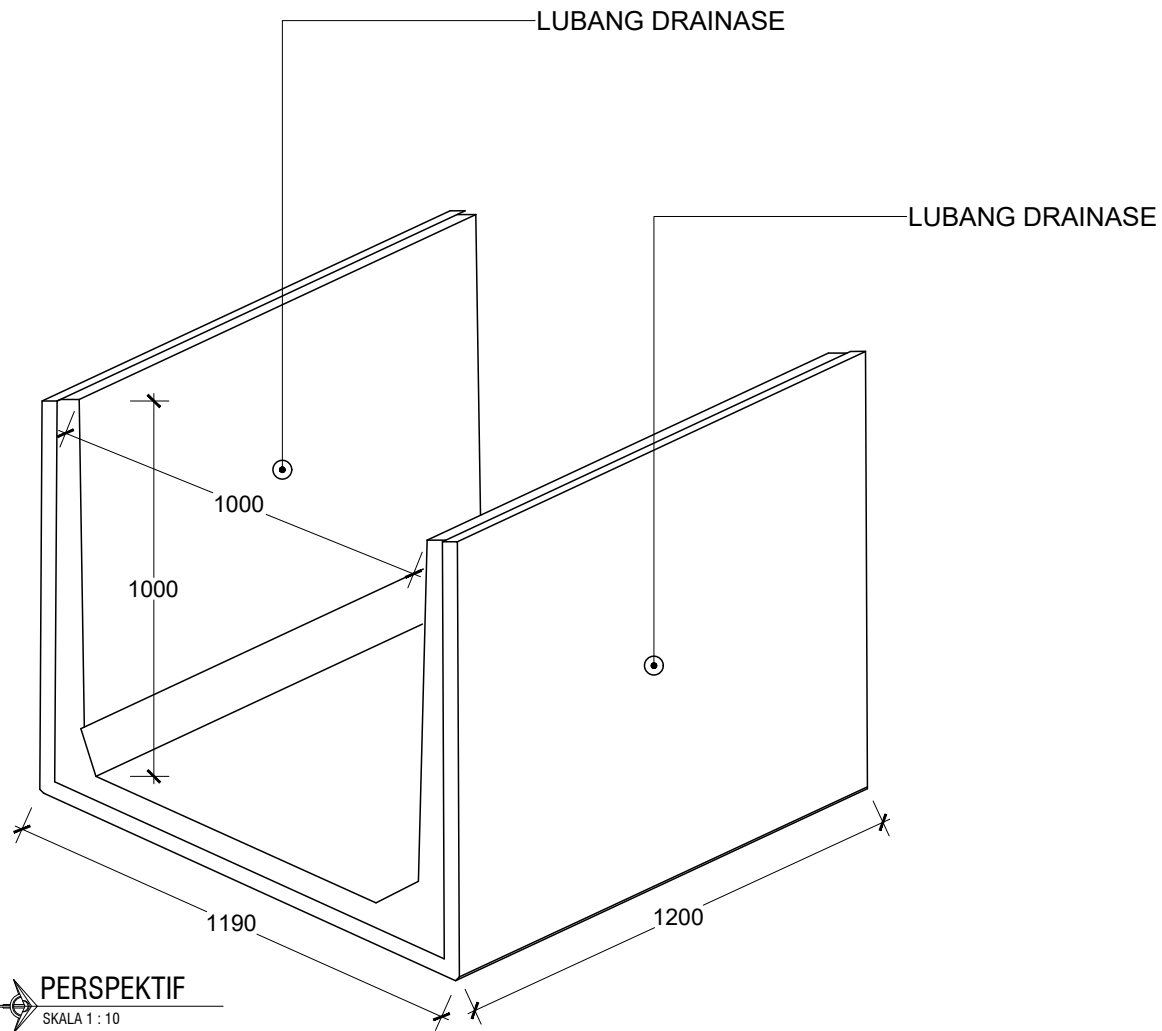


PERSPEKTIF

SKALA 1 : 10

SPESIFIKASI
- U-DITCH UK. 1000 X 1000 X 1200
- MUTU BETON = K-350




PT. SAGAINDO
JAYA ABADI

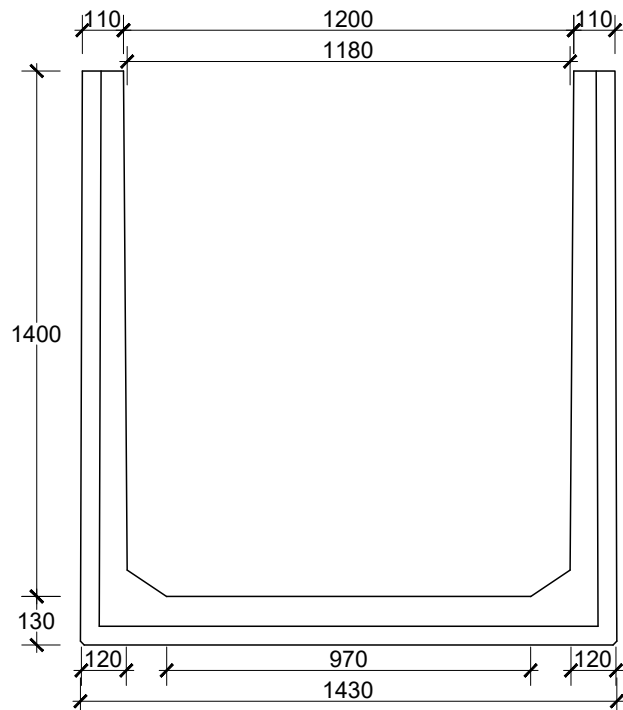


TAMPAK DEPAN U-DITCH 1200 X 1400

SKALA 1 : 10

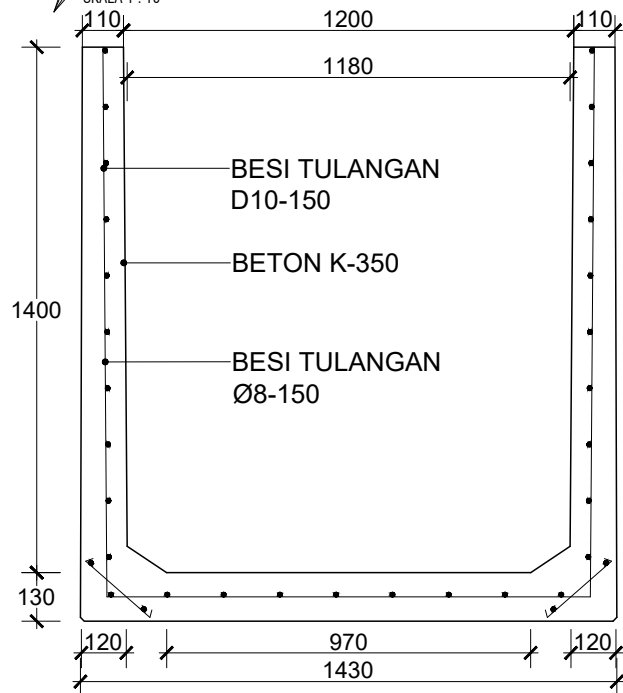

DETAIL PENULANGAN


SKALA 1 : 10

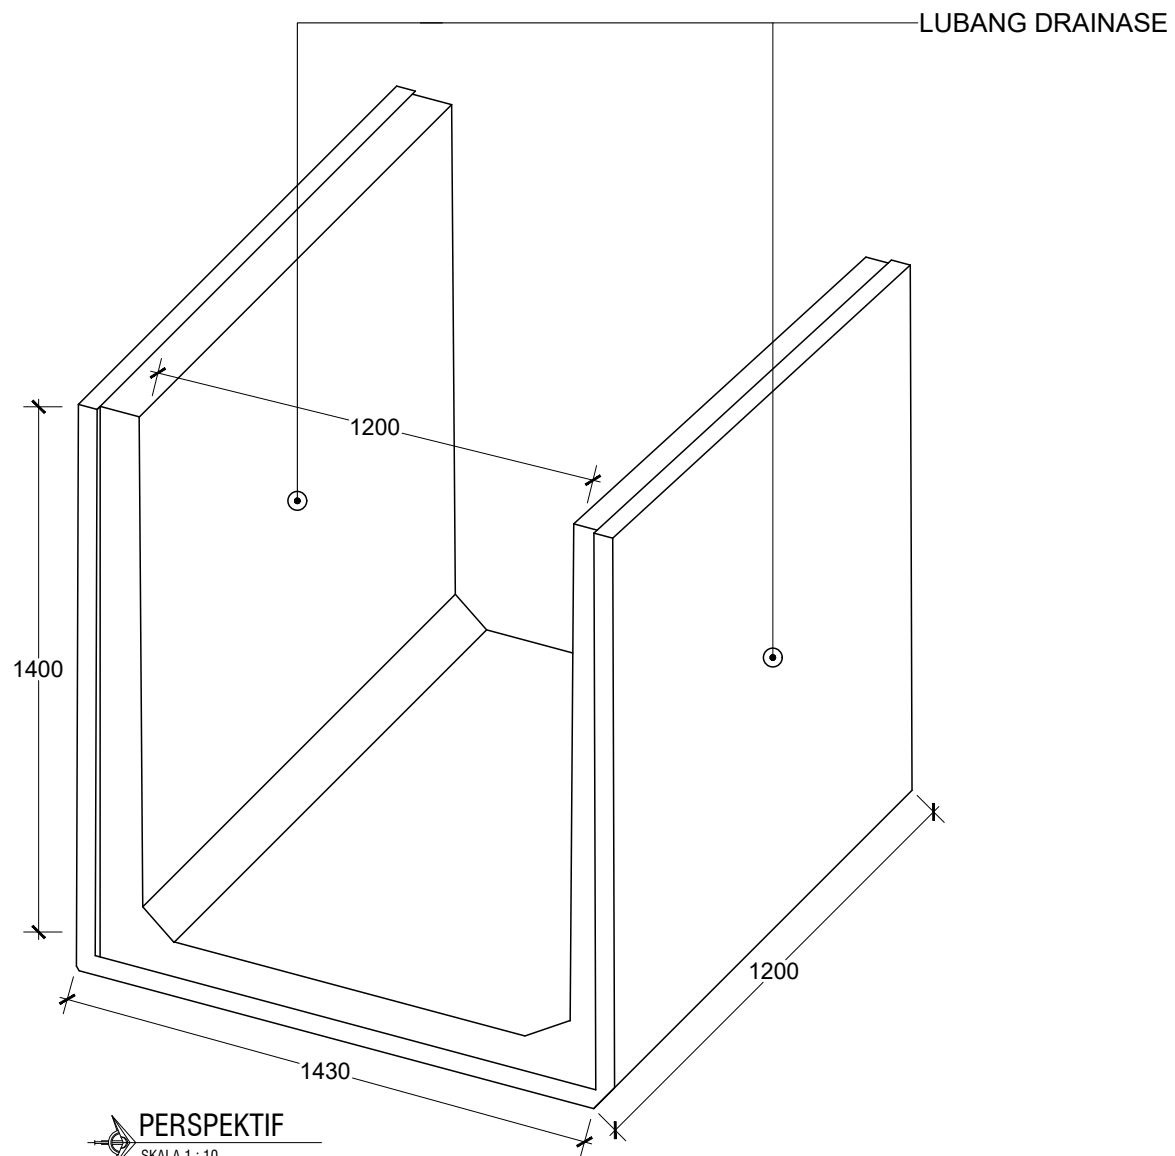


PERSPEKTIF

SKALA 1 : 10

SPESIFIKASI
- U-DITCH UK. 1200 X 1400 X 1200
- MUTU BETON = K-350

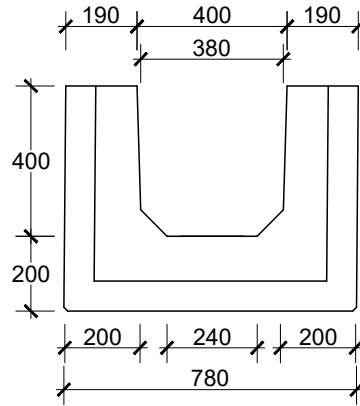


TAMPAK DEPAN U-DITCH 400 X 400 DOUBLE
SKALA 1 : 10

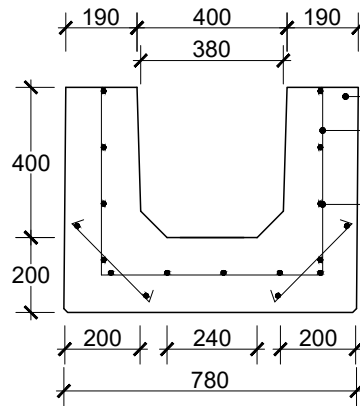

DETAIL PENULANGAN
SKALA 1 : 10

BETON K - 350
TULANGAN BESI
Ø10-150
TULANGAN BESI
Ø10-150

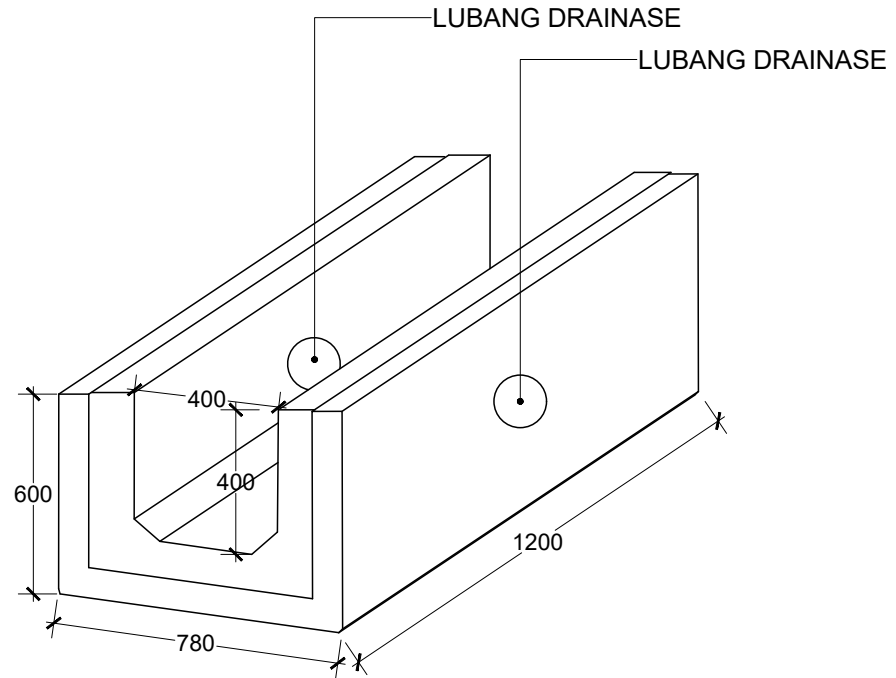

PERSPEKTIF
SKALA 1 : 10

SPESIFIKASI
- U-DITCH UK. 400 X 400 X 1200
- MUTU BETON = K-350
- LUBANG DRAINASE = Ø 14 CM